


C 11002.TIF

Street: BUCKSKIN PL. X-Street: W. OF BIGHORN  
OFFICIAL USE ONLY

SWING TIES

REF: TIE SHT FOR TR 4413  
MB 76/78-79

( ) REC. DIST. PER. TIE SHT.  
FOR TR 4413

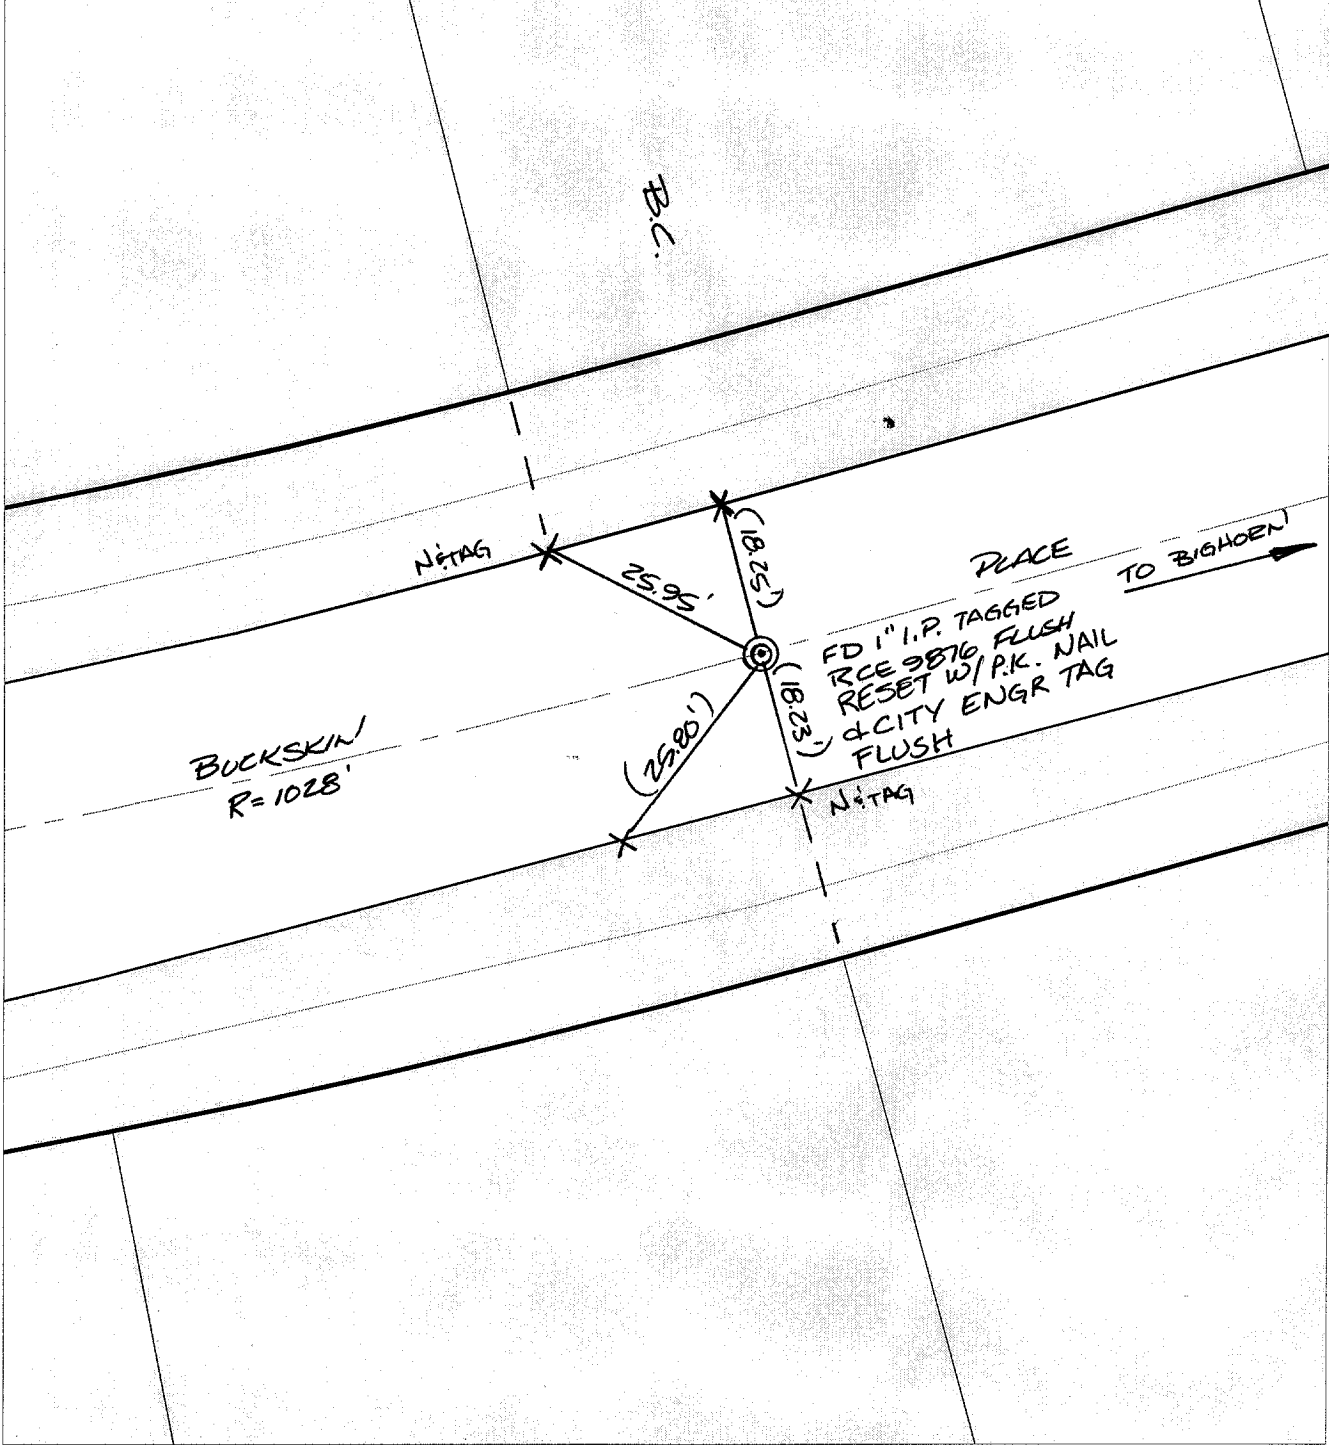


FD 1" I.P. TAGGED  
RCE 9876 FLUSH  
RESET W/ P.K. NAIL  
& CITY ENGR TAG  
FLUSH

- ✕ FD. Ramset Nail on T/C    ● FD. LD. & TK. on T/C    P.K. and City Engineer tag to be set @ surface after street construction is complete. (If possible)
- FD. "C" Nail on T/C    ○ Set LD. & TK. on T/C

Scale: 1" = 20'  
 Date: 07/19/02  
 Drawn by: survey  
 F.B.:  
 TR-Sec: T3SR5W-1

**OFFICIAL TIE PLAT**  
**CITY OF RIVERSIDE**

*These ties are for the purpose of perpetuating the found monumentation. No claim is made as to the relationship of the points or lines shown hereon to true boundary locations.*



Sheet 1 of 1  
 Cadme MB: 55-6