

Street:

BIG HORN DRIVE

X-Street:


HACKAMORE PLACE

OFFICIAL USE ONLY

SWING TIES

REF.: TIE SHT FOR TR4270  
MB 78/27-30

⊙ FD 1" I.P. W/RCE 9876 TAG  
FLUSH RESET W/PK. NAIL  
& CITY SURV. TAG FLUSH

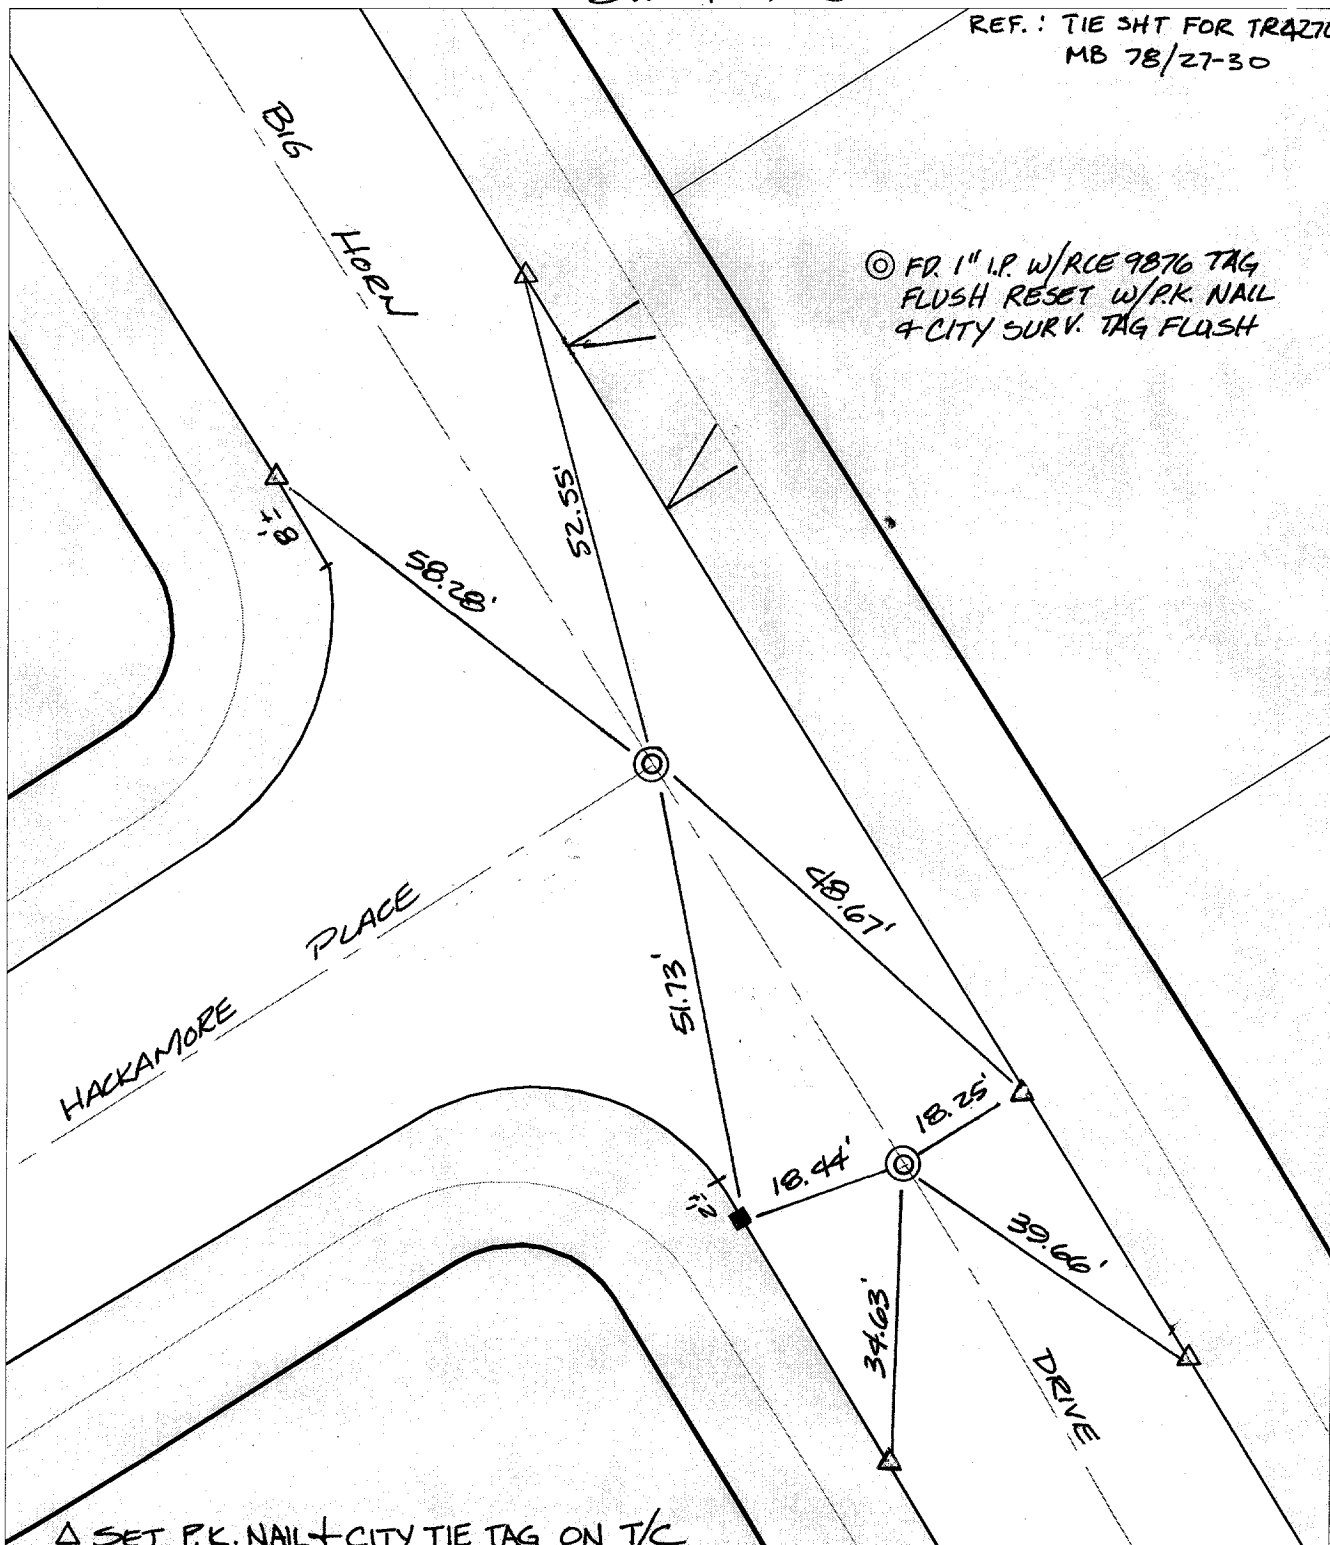

- ⊗ FD. Ramset Nail on T/C    ● FD. LD. & TK. on T/C
- FD. "C" Nail on T/C    ○ Set LD. & TK. on T/C

P.K. and City Engineer tag to be set @ surface after street construction is complete. (If possible)

Scale: 1" = 20'

Date: 07/01/02

Drawn by: SURVEY

F.B.:

TR-Sec: T3SR5W-1

# OFFICIAL TIE PLAT

## CITY OF RIVERSIDE

*These ties are for the purpose of perpetuating the found monumentation. No claim is made as to the relationship of the points or lines shown hereon to true boundary locations.*



Sheet 1 of 1

Cadme MB: 55-6