

C:\11006.TIF

Street:

TRAFALGAR AVENUE

X-Street:

BIG HORN DRIVE

OFFICIAL USE ONLY

SWING TIES


BIG HORN DRIVE

AVENUE

TRAFALGAR

FD 1" I.P. TAGGED  
RCE 9876 FLUSH  
RESET W/ PK. NAIL  
& CITY SURV. TAG  
FLUSH

REF: TIE SH. FOR TR 4270

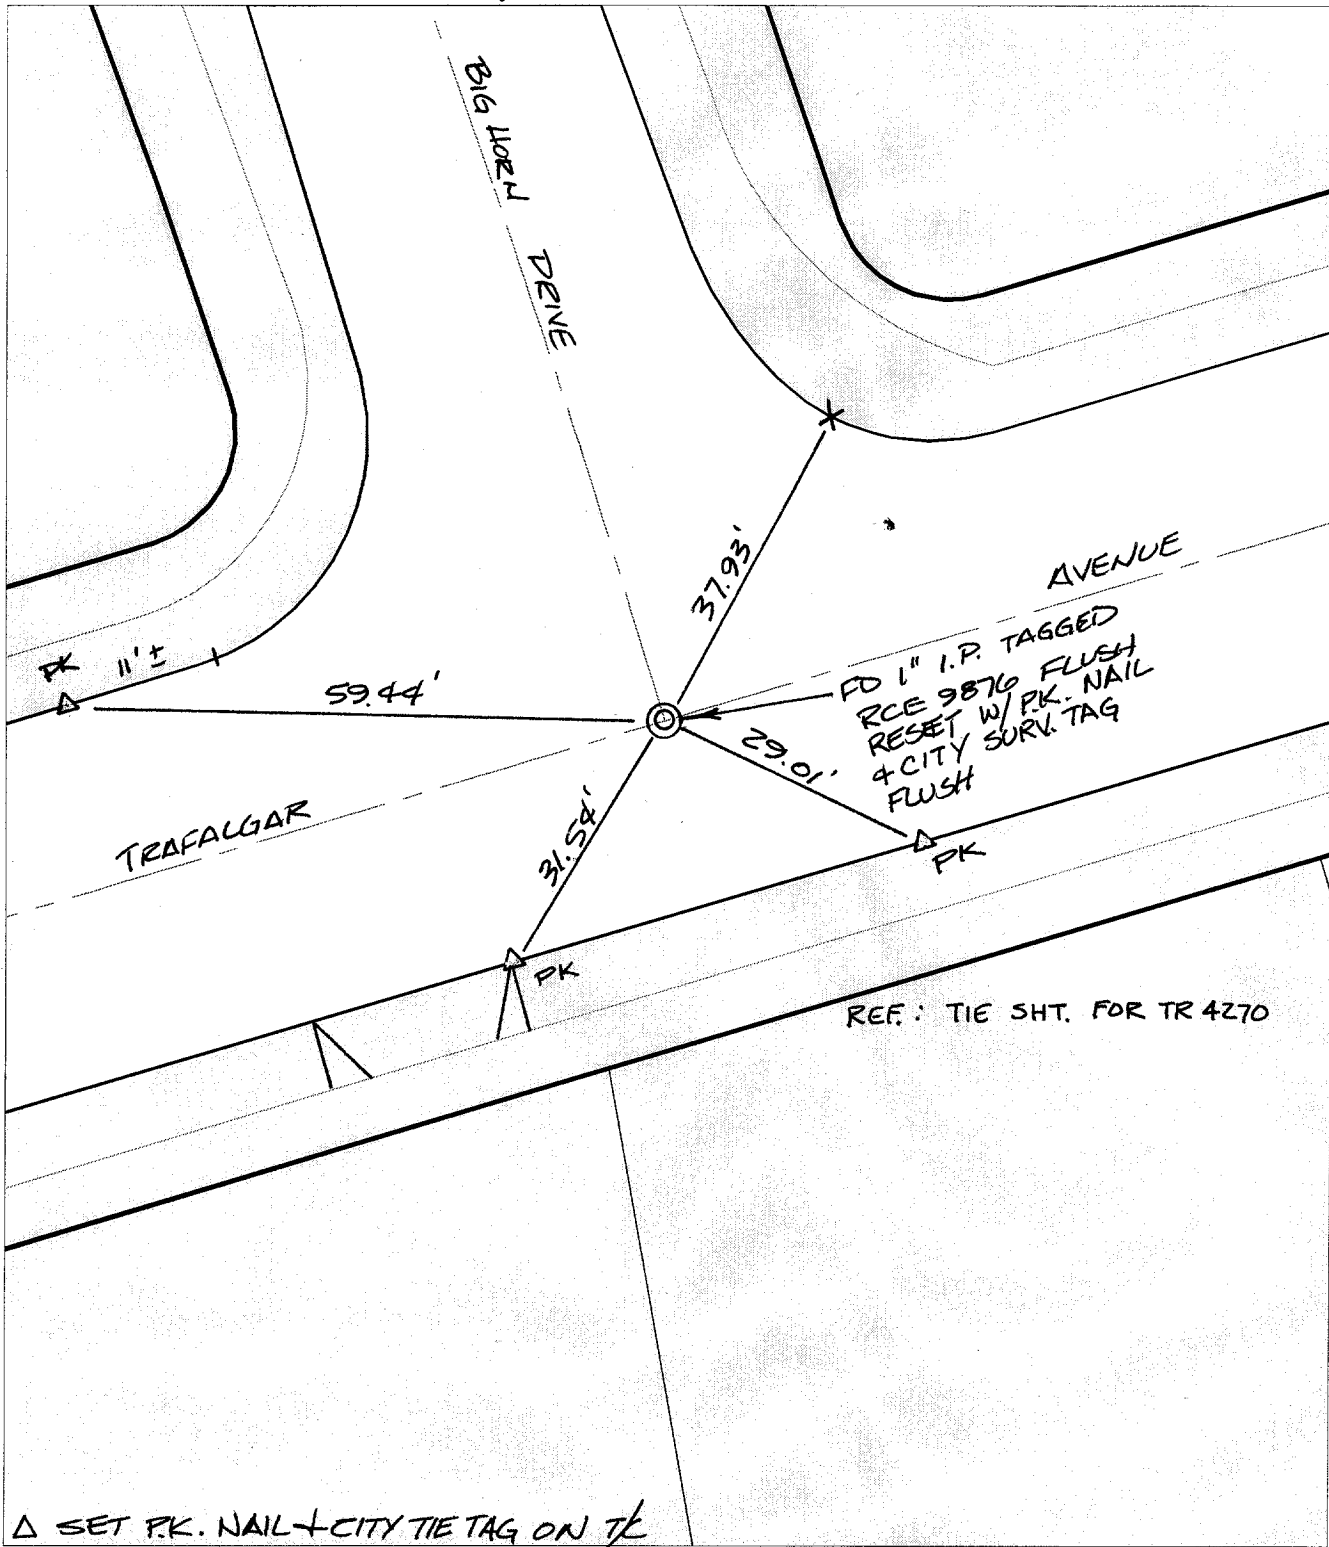

△ SET P.K. NAIL + CITY TIE TAG ON T/C

- ✕ FD. Ramset Nail on T/C      ● FD. LD. & TK. on T/C      P.K. and City Engineer tag to be set @ surface after street construction is complete. (If possible)
- FD. "C" Nail on T/C      ○ Set LD. & TK. on T/C

Scale: 1" = 20'

Date: 07/01/02

Drawn by: SURVEY

F.B.:

TR-Sec: T3SR5W-1

## OFFICIAL TIE PLAT

### CITY OF RIVERSIDE

*These ties are for the purpose of perpetuating the found monumentation. No claim is made as to the relationship of the points or lines shown hereon to true boundary locations.*



Sheet 1 of 1

Cadme MB: 55-8