

11398.71E

Street:


MANDALAY COURT

OFFICIAL USE ONLY

X-Street:

TRACT BNDY.

TRANSIT & SWING TIES

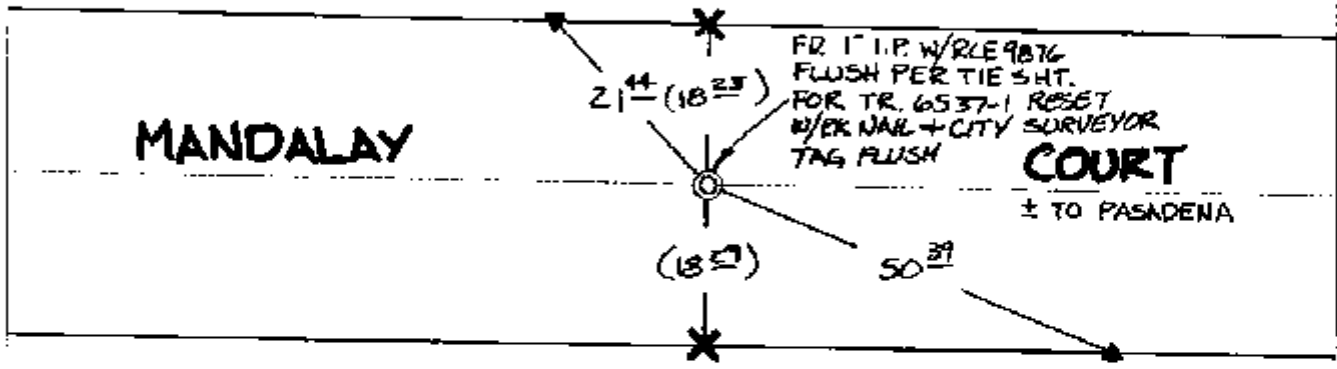

MANDALAY

COURT

± TO PASADENA

REF: TIE SHY FOR TR 6537-1  
MB 86/49-50

▲ FD STUD W/ RCE 9876 TAG ON T/C

- ✕ FD. Ramset Nail on T/C
- FD. LD. & TK. on T/C
- FD. "C" Nail on T/C
- Set LD. & TK. on T/C

P.K. and City Engineer tag to be set @ surface after street construction is complete. (If possible)

Scale: 1" = 20'

Date: 08/20/02

Drawn by: SURVEY

F.B.:

TR-Sec: T2SR6W-35

## OFFICIAL TIE PLAT

### CITY OF RIVERSIDE



*These ties are for the purpose of perpetuating the found monumentation. No claim is made as to the relationship of the points or lines shown hereon to true boundary locations.*

Sheet 1 of 1

Cadme MB: 49-2