

11410.TIF


Street:

KITTY HAWK DRIVE

OFFICIAL USE ONLY X-Street:

TRACT BNDY.

SWING TIES

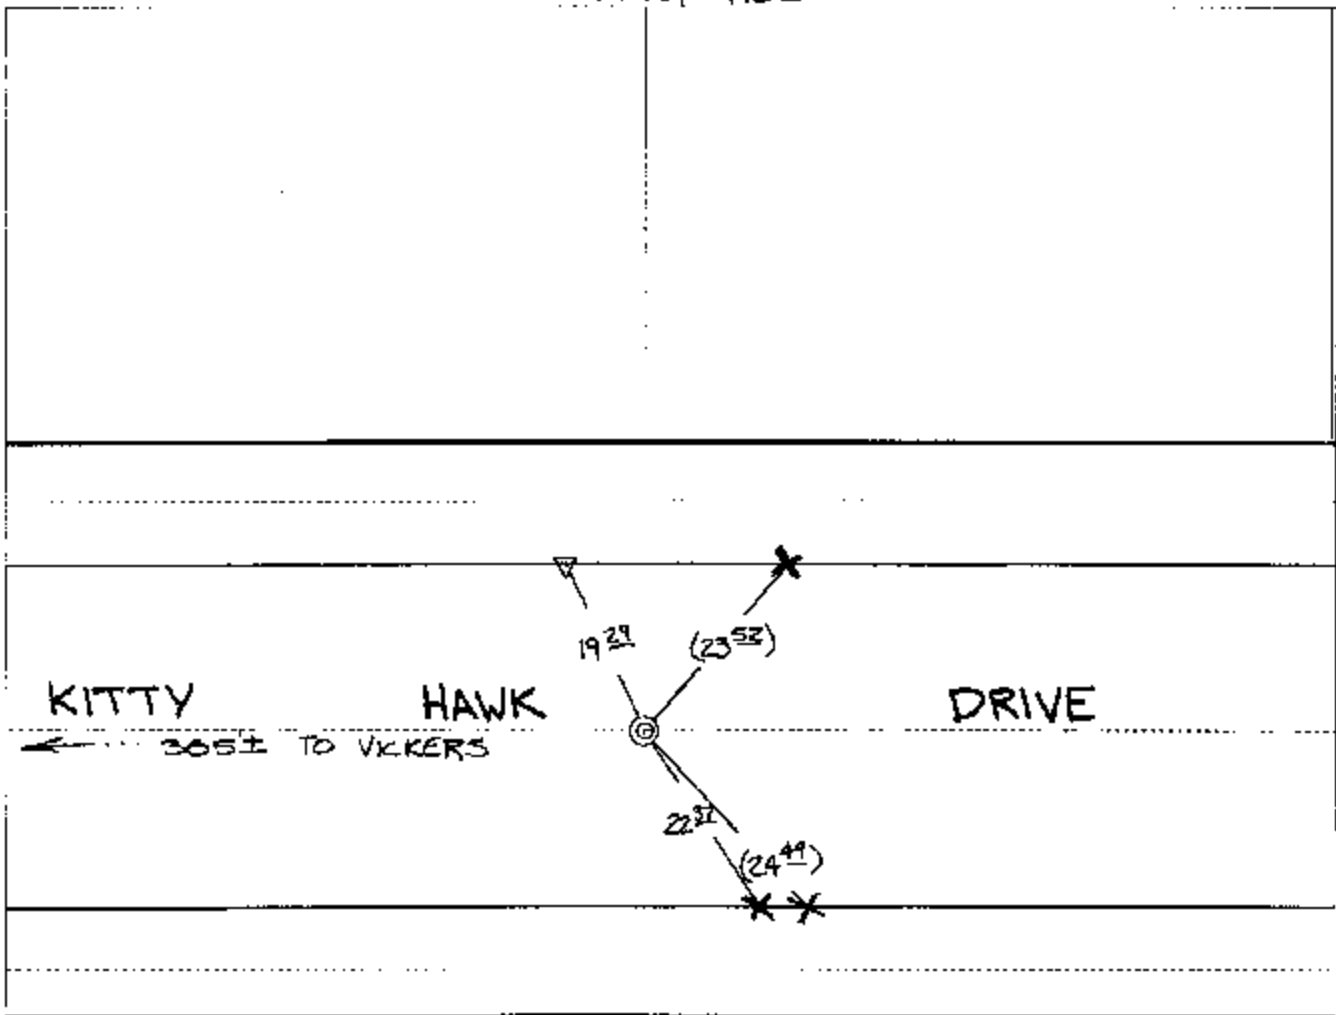

() REC. TIES DIST.
 PER. WEBB ASSOC.
 FB 559/69

⊙ FD. 1" I.P. W/PPLUS
 ILLEG. PN. 0.52'
 FITS REC. TIES
 PER. WEBB ASSOC.
 F.B. 559 PG. 69
 RESET W/PK. NL.
 CITY SUR. TAG
 FLUSH OVER FD.
 MON.

- ✕ FD. Ramset Nail on T/C
- FD. LD. & TK. on T/C
- ⊙ P.K. and City Engineer tag to be set @ surface after street construction is complete. (if possible)
- FD. "C" Nail on T/C
- Set LD. & TK. on T/C

Scale: 1" = 20'
 Date: 05/31/02
 Drawn by: SURVEY
 F.B.:
 TR-Sec: T2SR5W-32

OFFICIAL TIE PLAT

CITY OF RIVERSIDE

These ties are for the purpose of perpetuating the found monumentation. No claim is made as to the relationship of the points or lines shown hereon to true boundary locations.



Sheet 1 of 1
 Cadme MB: 51-2