

11455 TIF

Street:

DELANO DRIVE


X-Street:

TURNBULL ROAD

OFFICIAL USE ONLY

SWING TIES

REF.: -A.A.W. F.B. 1038/70
-CITY TIE SHT FOR INT.
DATED 10/21/99
-TR. 5061

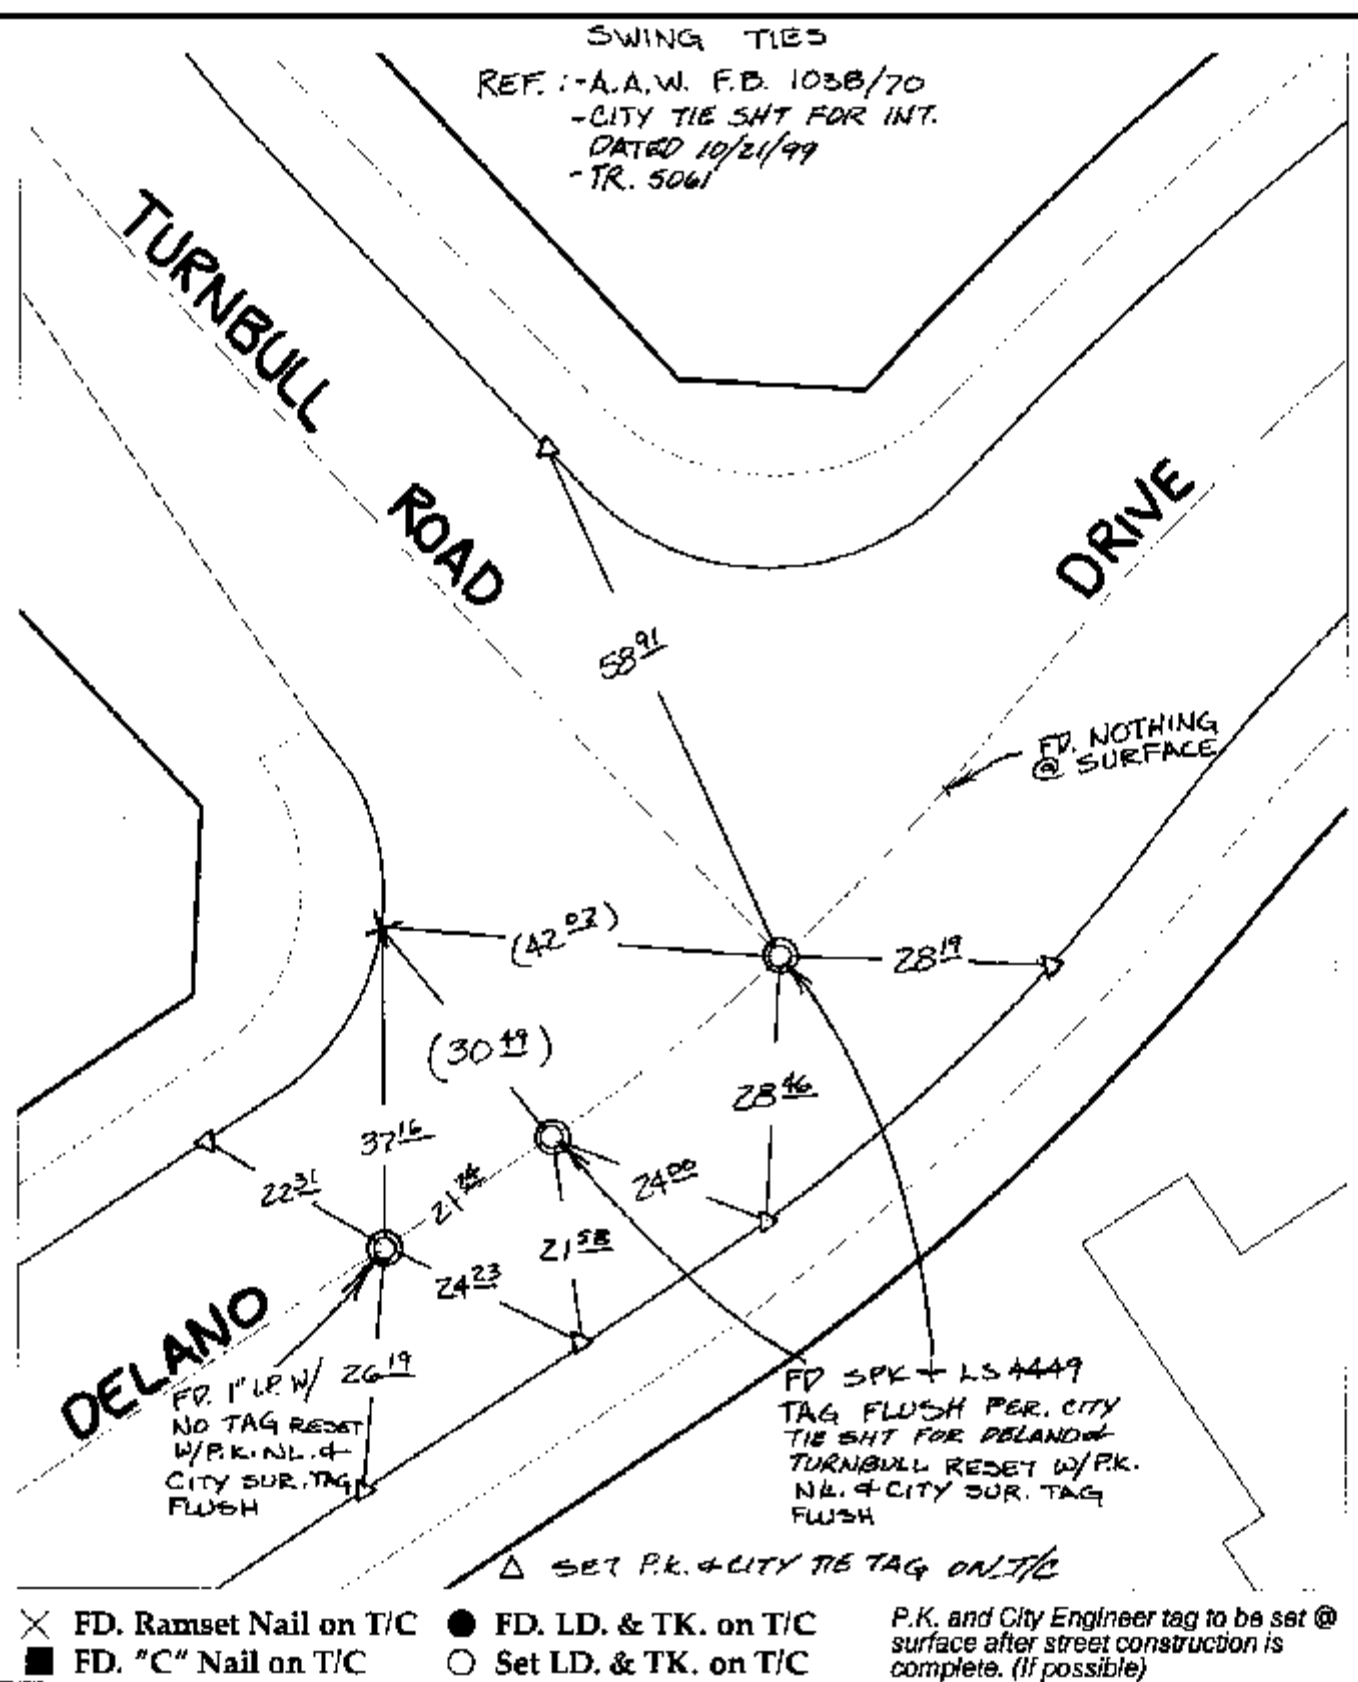

FD. 1" LP. W/
NO TAG RESET
W/P.K. NL. &
CITY SUR. TAG
FLUSH

FD. SPK + LS 4449
TAG FLUSH PER. CITY
TIE SHT FOR DELANO &
TURNBULL RESET W/P.K.
NL. & CITY SUR. TAG
FLUSH

△ SET P.K. & CITY TIE TAG ON T/C

- × FD. Ramset Nail on T/C
- FD. "C" Nail on T/C

- FD. LD. & TK. on T/C
- Set LD. & TK. on T/C

P.K. and City Engineer tag to be set @ surface after street construction is complete. (if possible)

Scale: 1" = 20'

Date: 09/27/02

Drawn by: SURVEY

F.B.:

TR-Sec: T3SR5W-6

OFFICIAL TIE PLAT
CITY OF RIVERSIDE

These ties are for the purpose of perpetuating the found monumentation. No claim is made as to the relationship of the points or lines shown hereon to true boundary locations.



Sheet 1 of 1

Cadme MB: 65-2