

11468.TIF

Street:

VIA VISTA DRIVE

X-Street:

GLEN AIRE AVENUE


OFFICIAL USE ONLY

TRANSIT & SWING TIES

REF.: TIE SHT. FOR TR 2121
MB 40/58-61

FD W/ T FLASHER
PER CITY. TIES FOR
GLEN AIRE E.C.
RESET PK. NAIL
& CITY SUR TAG
FLUSH OVER. FD.
MON

() REC. TIES DIST. PER.
TIE SHT. FOR TR 2121

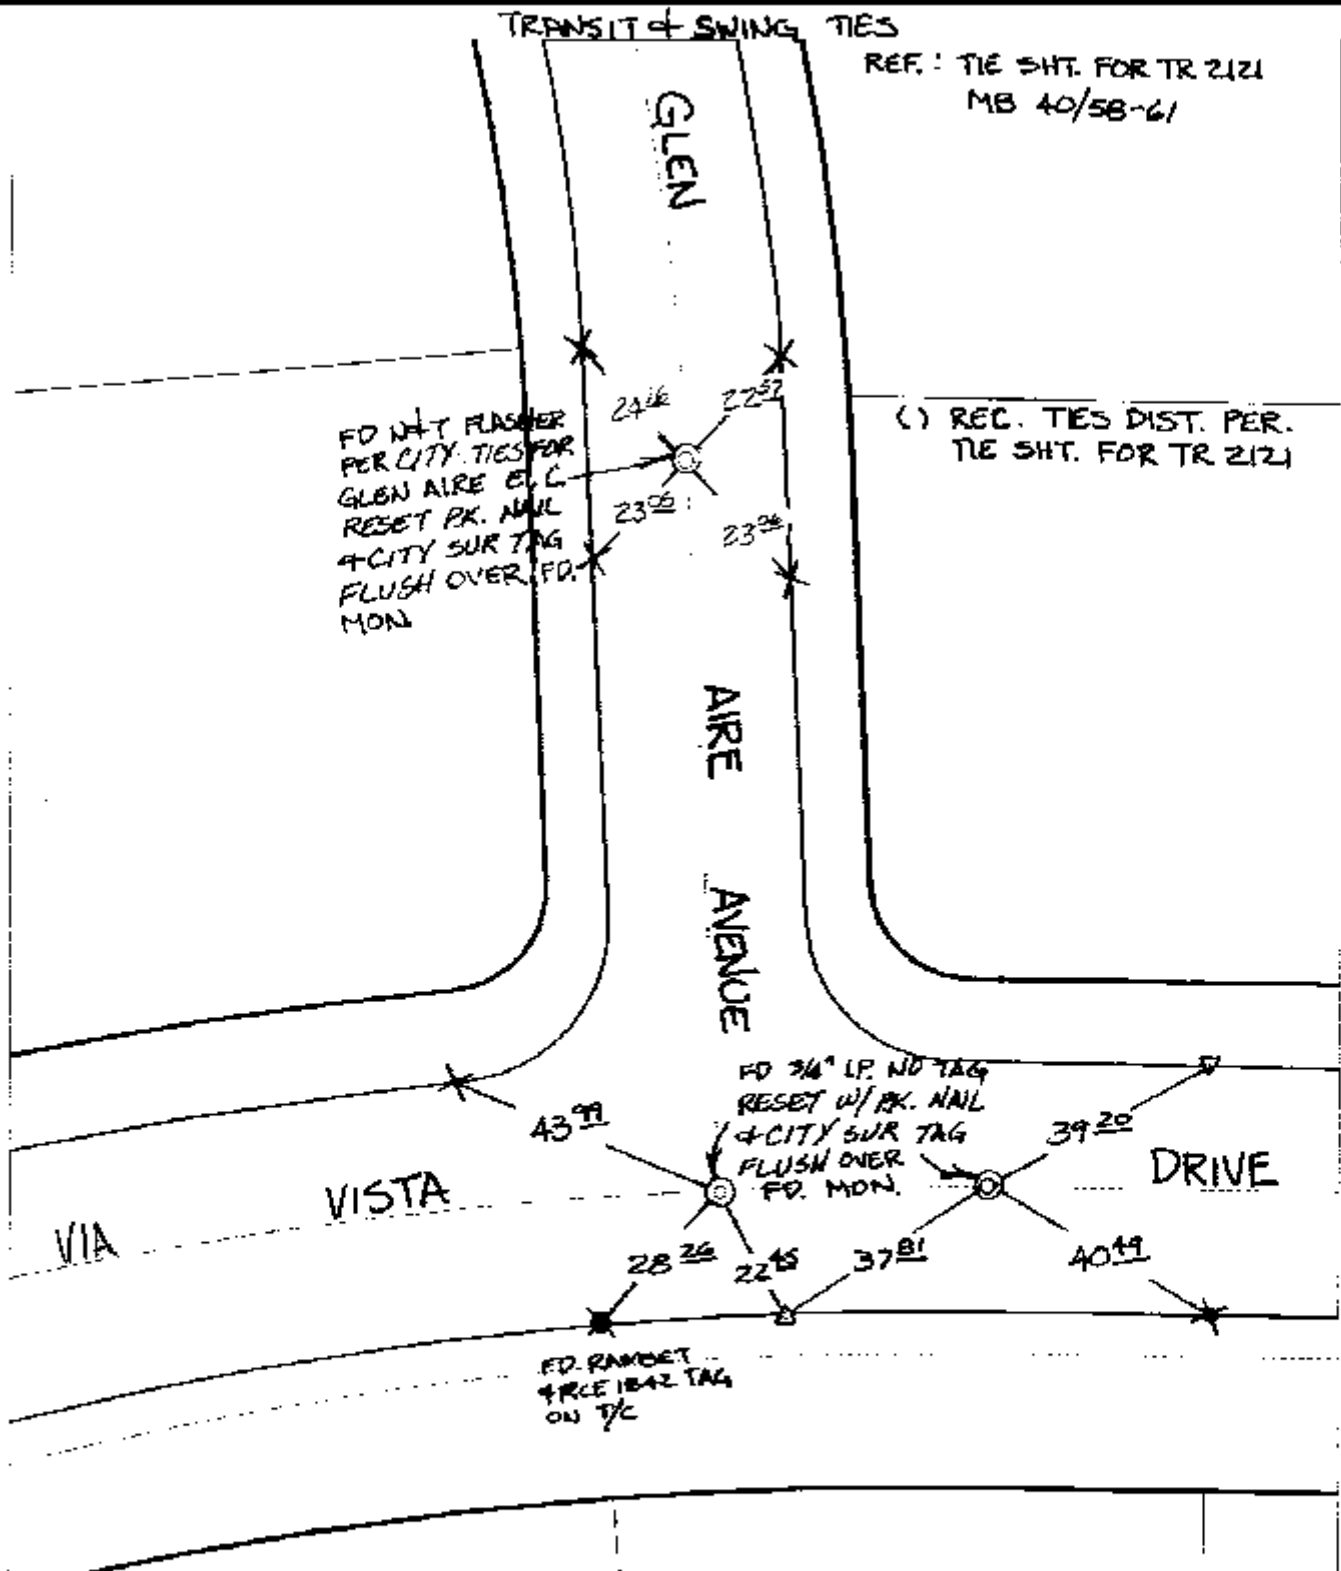

- ✕ FD. Ramset Nail on T/C
- FD. LD. & TK. on T/C
- FD. "C" Nail on T/C
- Set LD. & TK. on T/C

P.K. and City Engineer tag to be set @
surface after street construction is
complete. (if possible)

Scale: 1" = 30'

Date: 07/10/02

Drawn by: Survey

F.B.:

TR-Sec: T3SR4W-6

OFFICIAL TIE PLAT

CITY OF RIVERSIDE

*These ties are for the purpose of perpetuating the found
monumentation. No claim is made as to the relationship of
the points or lines shown hereon to true boundary locations.*



Sheet 1 of 1

Cadme MB: 71-1