


11469.TIF

Street:

MANDALAY COURT

X-Street:  
OFFICIAL USE ONLY

DORINDA DRIVE

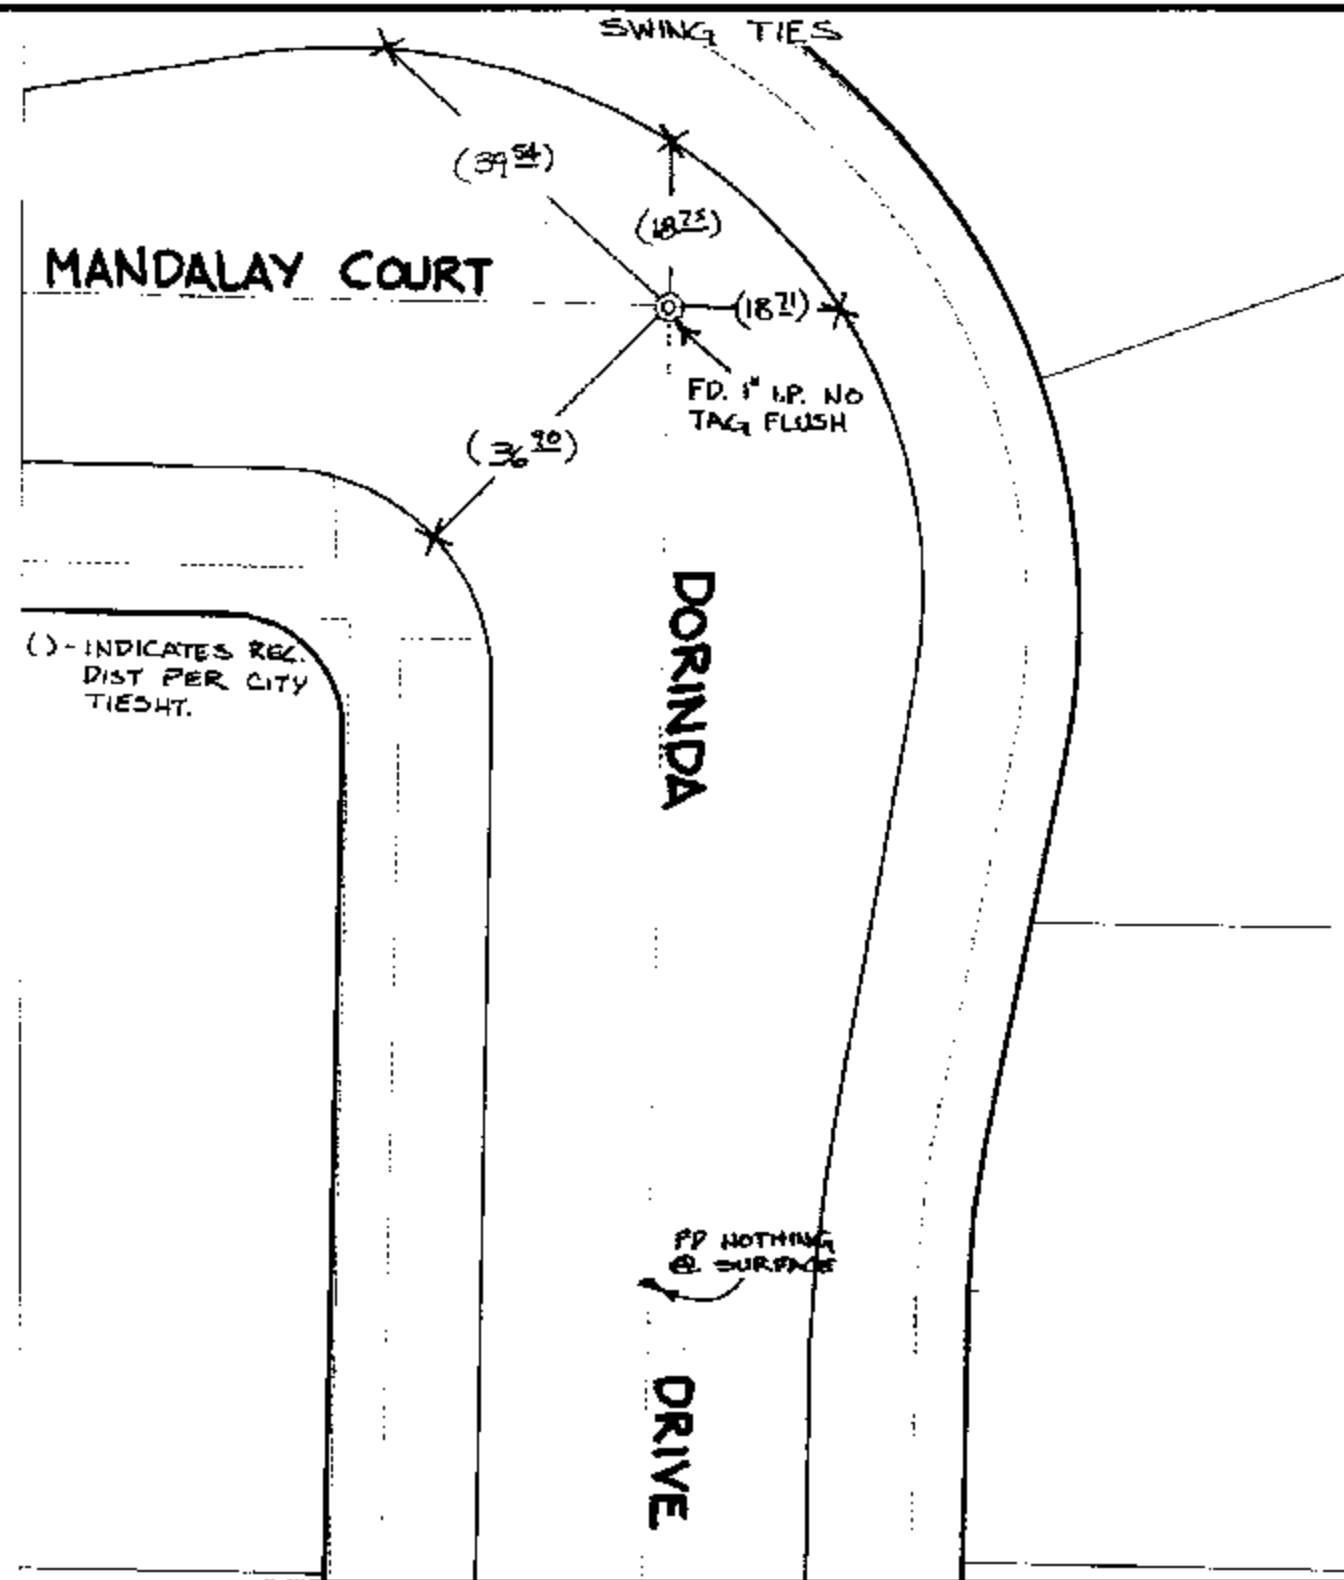

( ) - INDICATES REQ. DIST PER CITY TIESHT.

- ✕ FD. Ramset Nail on T/C
- FD. LD. & TK. on T/C
- FD. "C" Nail on T/C
- Set LD. & TK. on T/C

P.K. and City Engineer tag to be set @ surface after street construction is complete. (if possible)

Scale: 1" = 20'

Date: 08/20/02

Drawn by: scurtis

F.B.:

TR-Sec: T2SR6W-35

# OFFICIAL TIE PLAT

## CITY OF RIVERSIDE

*These ties are for the purpose of perpetuating the found monumentation. No claim is made as to the relationship of the points or lines shown hereon to true boundary locations.*



Sheet 1 of 1

Cadme MB: 49-2