

11471.TIF

Street:

MANDALAY COURT

OFFICIAL USE ONLY

X-Street:


PASADENA PLACE

REF: MB 86/49-50

(1) REC DIST PER TIE SHT. FOR

STUP W/RCE 9876 TAG ON T/C

⊙ FD. 1" I.P. W/RCE 9876 TAG PER TIE SHT FOR TR 6537-2 FLUSH RESET W/P.K. N.L. + CITY SUR TAG FLUSH

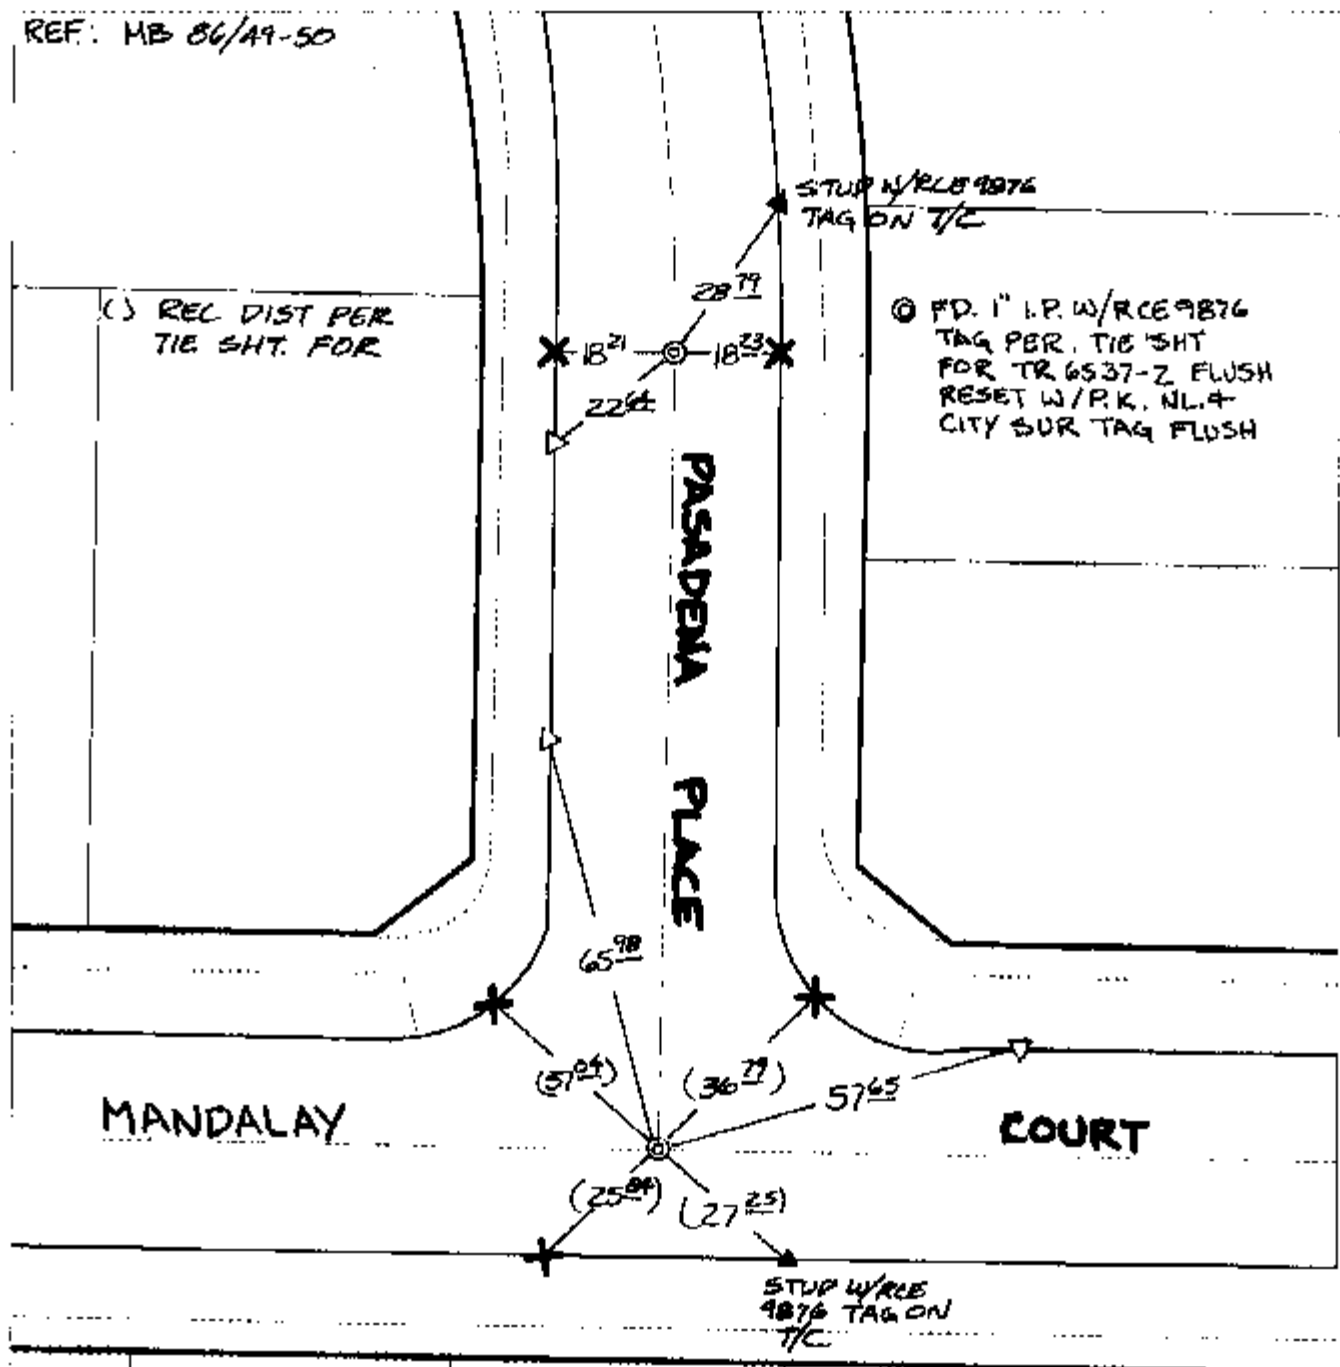

Δ SET P.K. NAIL & CITY TIE TAG ON T/C UNLESS OTHERWISE NOTED

- ⊗ FD. Ramset Nail on T/C
- FD. LD. & TK. on T/C
- FD. "C" Nail on T/C
- Set LD. & TK. on T/C

P.K. and City Engineer tag to be set @ surface after street construction is complete. (if possible)

Scale: 1" = 30'

Date: 08/20/02

Drawn by: scurtis

F.B.:

TR-Sec: T2SR6W-35

## OFFICIAL TIE PLAT

### CITY OF RIVERSIDE

*These ties are for the purpose of perpetuating the found monumentation. No claim is made as to the relationship of the points or lines shown hereon to true boundary locations.*



Sheet 1 of 1

Cadme MB: 49-2