

11485.TIF


Street:

DAYTONA AVENUE

OFFICIAL USE ONLY

X-Street/BC. & EC. W. OF BISCAYNE

TRANSIT TIES

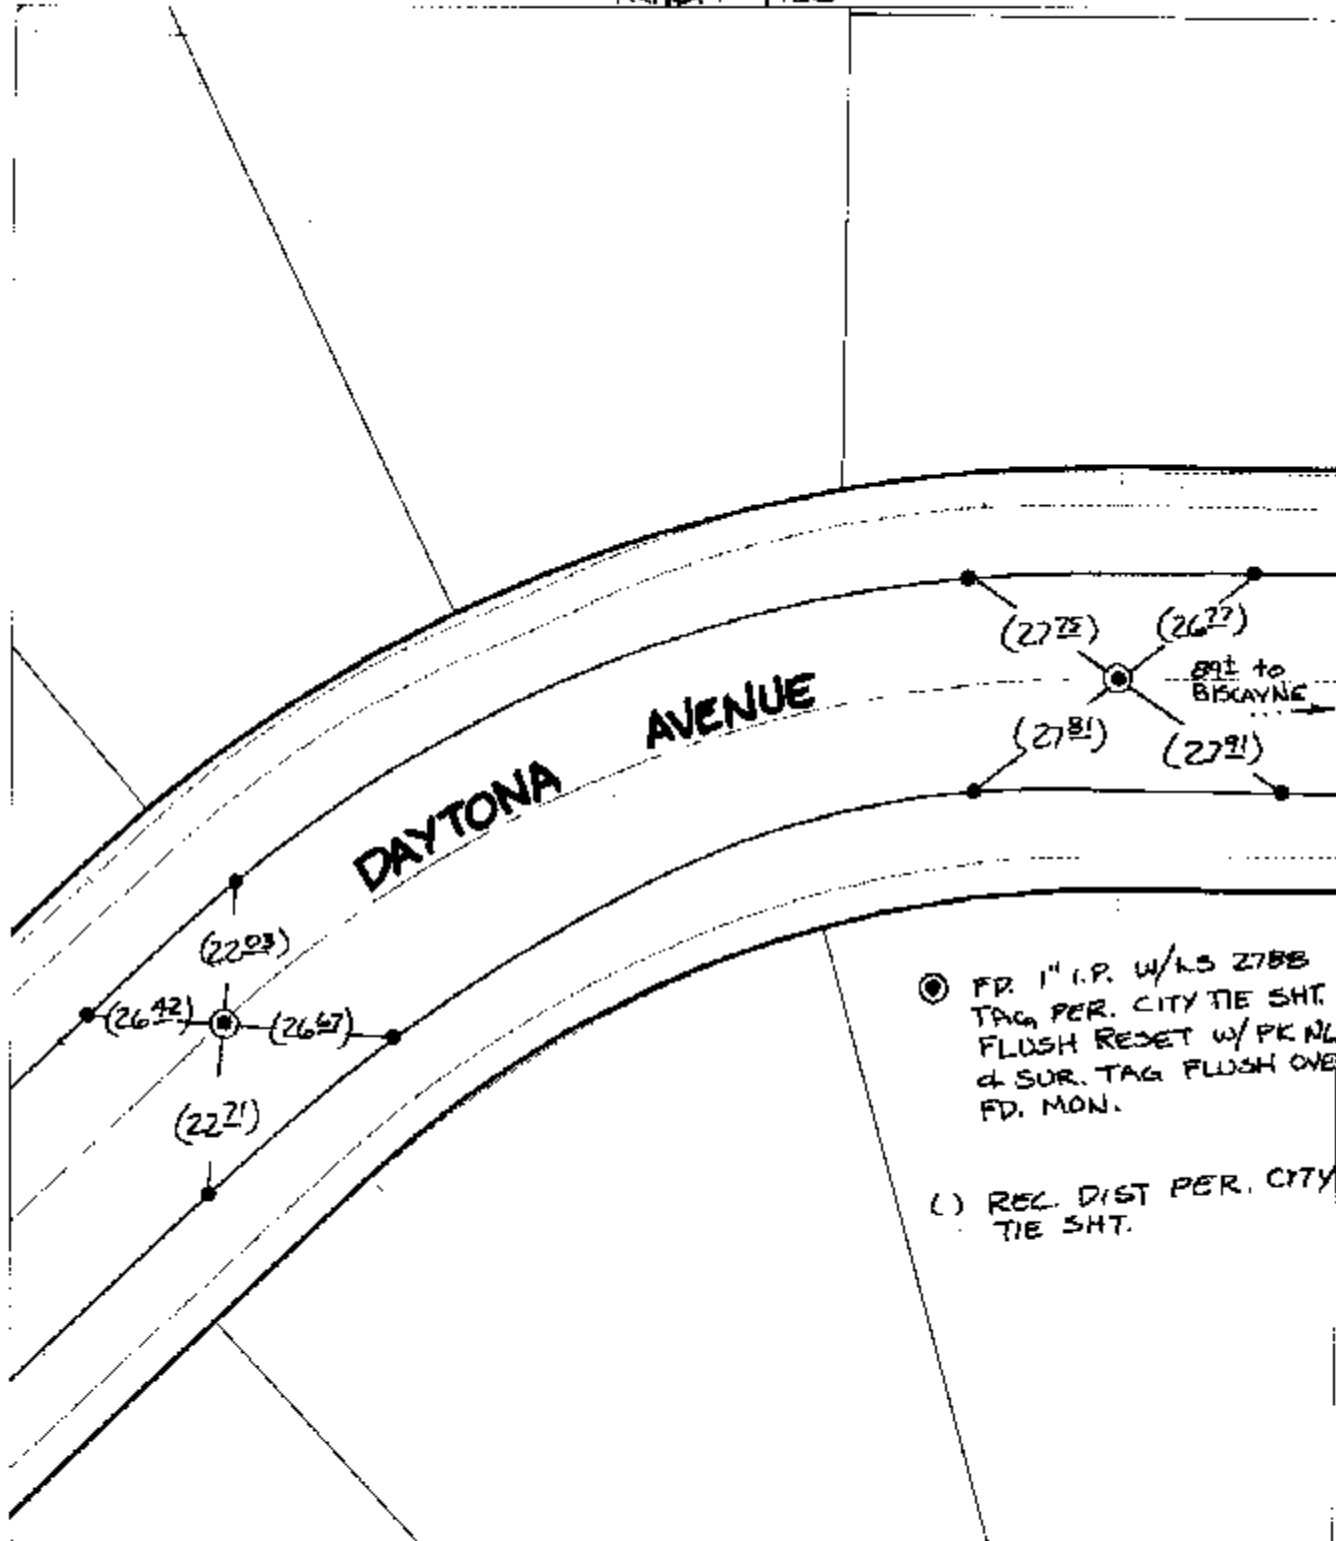

● FD. 1" I.P. w/L.S 2758
TAG PER. CITY TIE SHT.
FLUSH RESET w/PK NL.
& SUR. TAG FLUSH OVER
FD. MON.

() REC. DIST PER. CITY
TIE SHT.

- ✕ FD. Ramset Nail on T/C ● FD. LD. & TK. on T/C
- FD. "C" Nail on T/C ○ Set LD. & TK. on T/C

P.K. and City Engineer tag to be set @
surface after street construction is
complete. (if possible)

Scale: 1" = 30'
Date: 08/20/02
Drawn by: SURVEY
F.B.:
TR-Sec: T2SR6W-36

OFFICIAL TIE PLAT

CITY OF RIVERSIDE

*These ties are for the purpose of perpetuating the found
monumentation. No claim is made as to the relationship of
the points or lines shown hereon to true boundary locations.*



Sheet 1 of 1
Cadme MB: 49-2