

11486.TIF

Street:


DAYTONA AVENUE

OFFICIAL USE ONLY

X-Street:

COMSTOCK AVENUE

SWING TIES

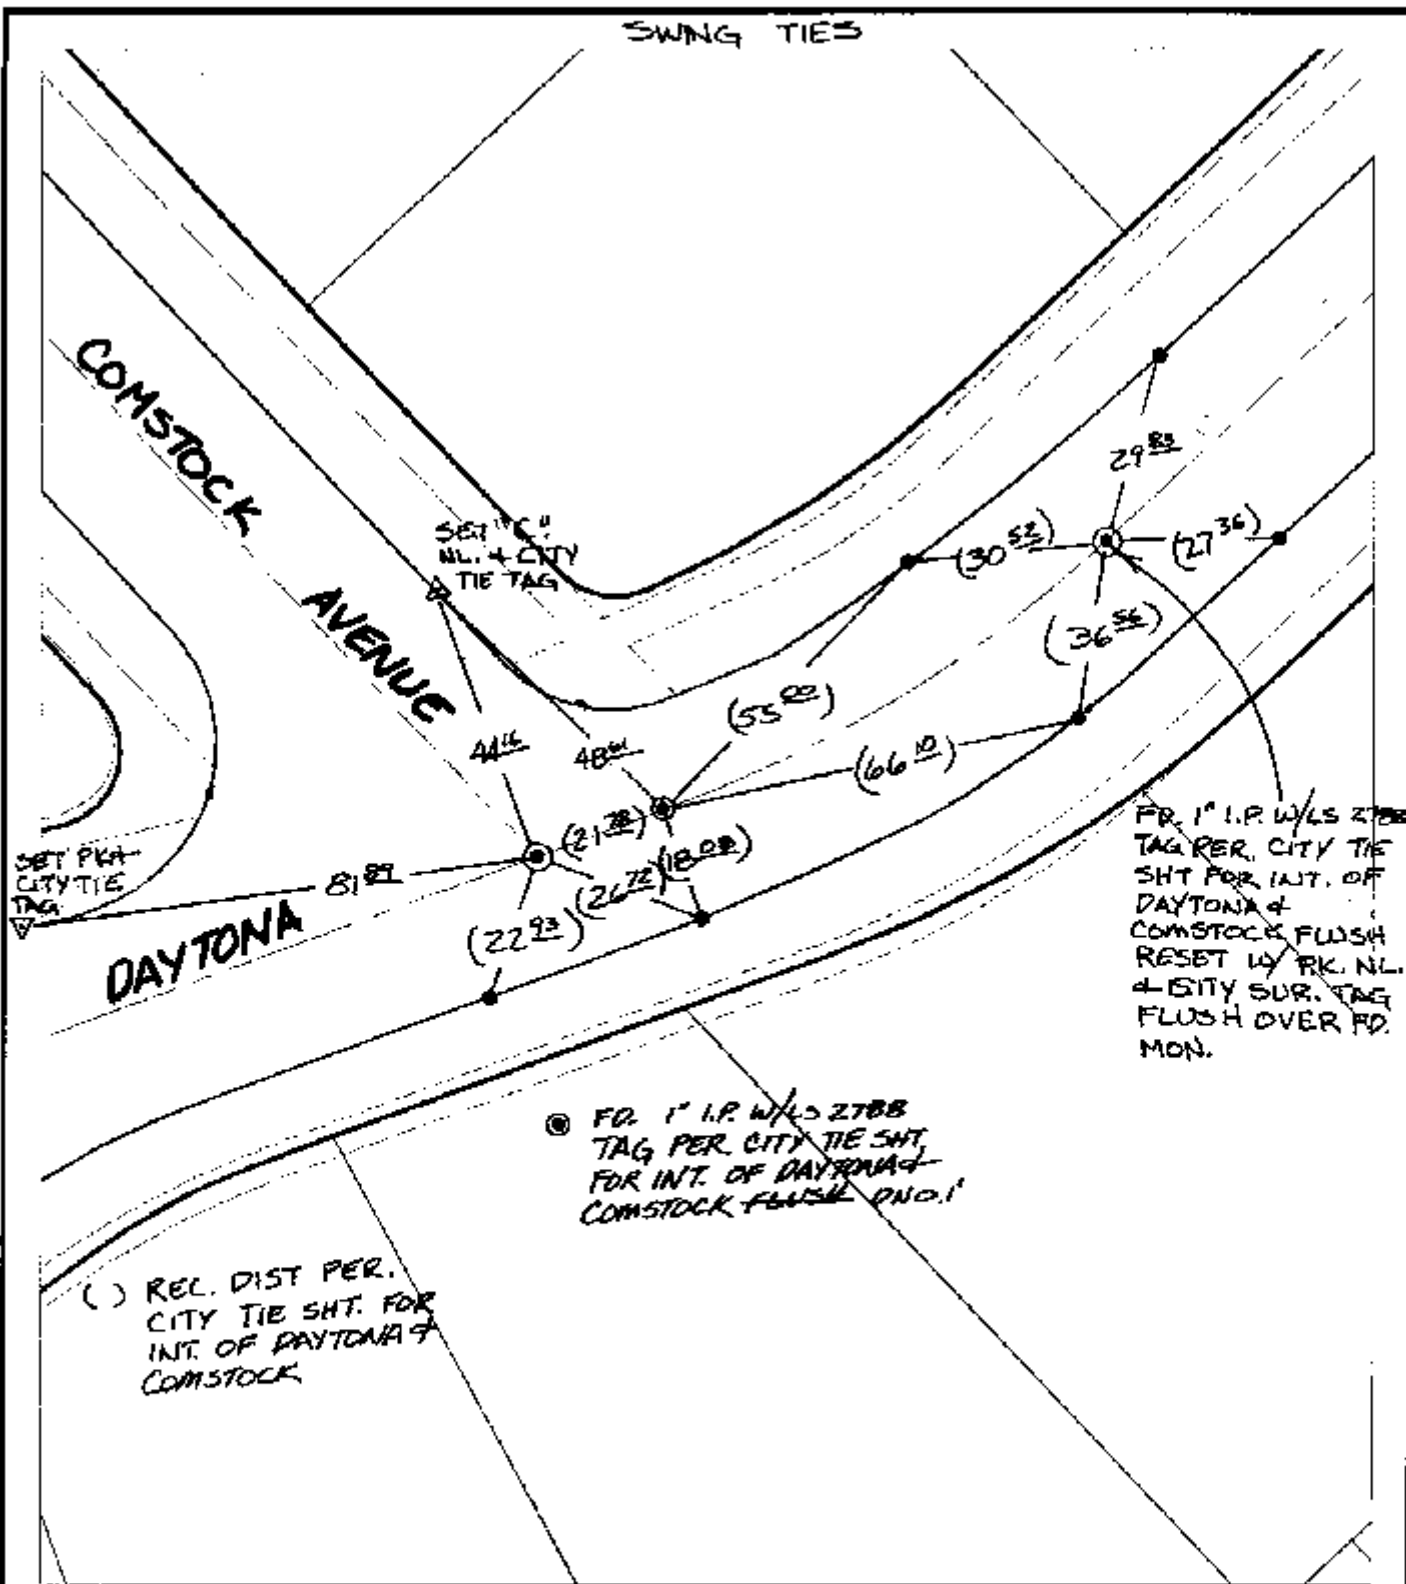

FD. 1" I.P. W/LS 2708 TAG PER. CITY TIE SHT FOR INT. OF DAYTONA + COMSTOCK FLUSH RESET W/ PK. NL. + CITY SUR. TAG FLUSH OVER FD. MON.

● FD. 1" I.P. W/LS 2708 TAG PER. CITY TIE SHT FOR INT. OF DAYTONA + COMSTOCK FLUSH ONLY

( ) REL. DIST. PER. CITY TIE SHT. FOR INT. OF DAYTONA + COMSTOCK

- ✕ FD. Ramset Nail on T/C
- FD. LD. & TK. on T/C
- FD. "C" Nail on T/C
- Set LD. & TK. on T/C

P.K. and City Engineer tag to be set @ surface after street construction is complete. (if possible)

Scale: 1" = 30'  
 Date: 08/20/02  
 Drawn by: SURVEY  
 F.B.:  
 TR-Sec: T2SR6W-36

## OFFICIAL TIE PLAT

### CITY OF RIVERSIDE

*These ties are for the purpose of perpetuating the found monumentation. No claim is made as to the relationship of the points or lines shown hereon to true boundary locations.*



Sheet 1 of 1  
 Cadme MB: 49-2