


Street: Foothill Avenue X-Street: Reynard Avenue
Official Use Only

TRANSIT & SWING TIES

REF: CRFB 70/71-72

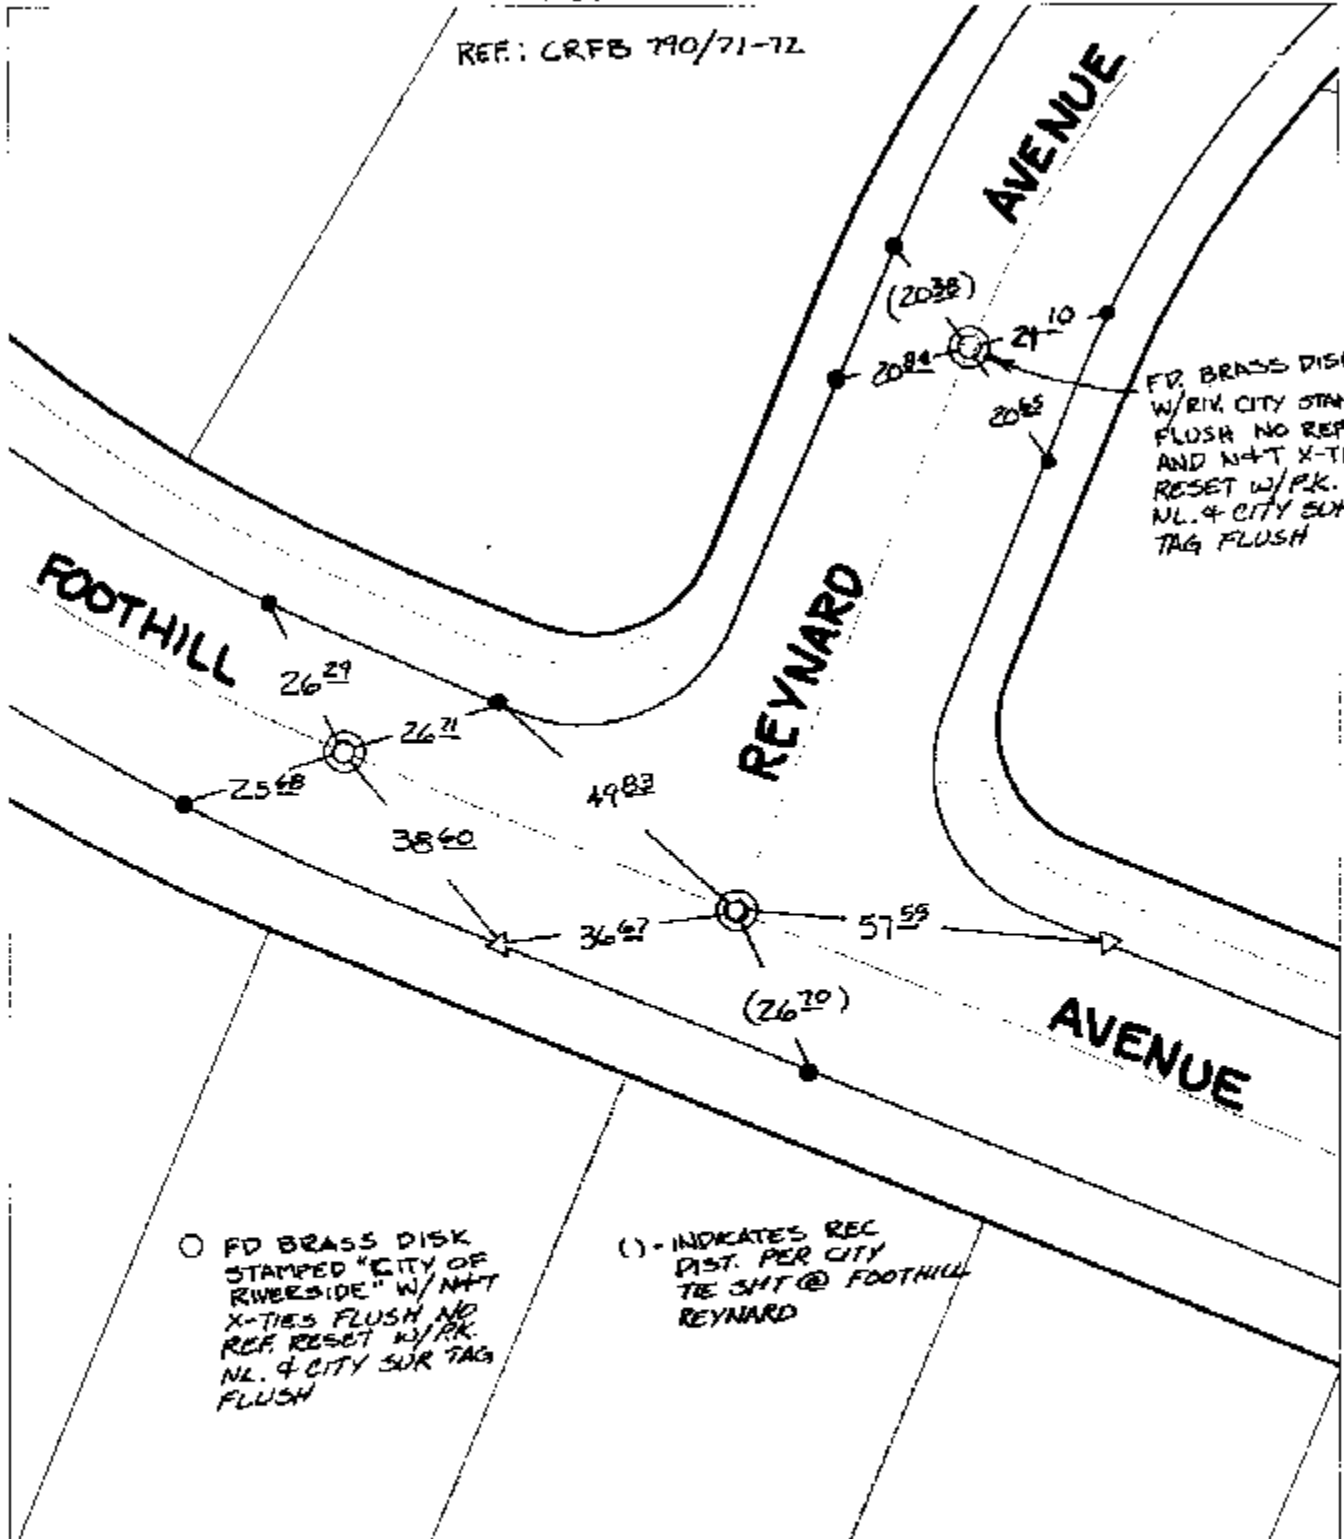

FD BRASS DISK
W/RIV. CITY STAMP
FLUSH NO REP.
AND N+T X-TIES
RESET W/PK.
NL. & CITY SUR.
TAG FLUSH

○ FD BRASS DISK
STAMPED "CITY OF
RIVERSIDE" W/ N+T
X-TIES FLUSH NO
REF. RESET W/PK.
NL. & CITY SUR
FLUSH

() - INDICATES REC
DIST. PER CITY
TIE SHOT @ FOOTHILL
REYNARD

- × FD. Ramset Nail on T/C
- FD. LD. & TK. on T/C
- FD. "C" Nail on T/C
- Set LD. & TK. on T/C

P.K. and City Engineer tag to be set @
surface after street construction is
complete. (if possible)

Scale: 1" = 30'
 Date: 09/30/02
 Drawn by: SURVEY
 F.B.:
 TR-Sec: T3SR6W-1

OFFICIAL TIE PLAT

CITY OF RIVERSIDE

*These ties are for the purpose of perpetuating the found
 monumentation. No claim is made as to the relationship of
 the points or lines shown hereon to true boundary locations.*



Sheet 1 of 1
 Cadme MB: 65-1