


C11795.TIF

Street: INDEPENDENCE STREET X-Street: GWINNETT DRIVE  
OFFICIAL USE ONLY

TRANSIT & SWING TIES

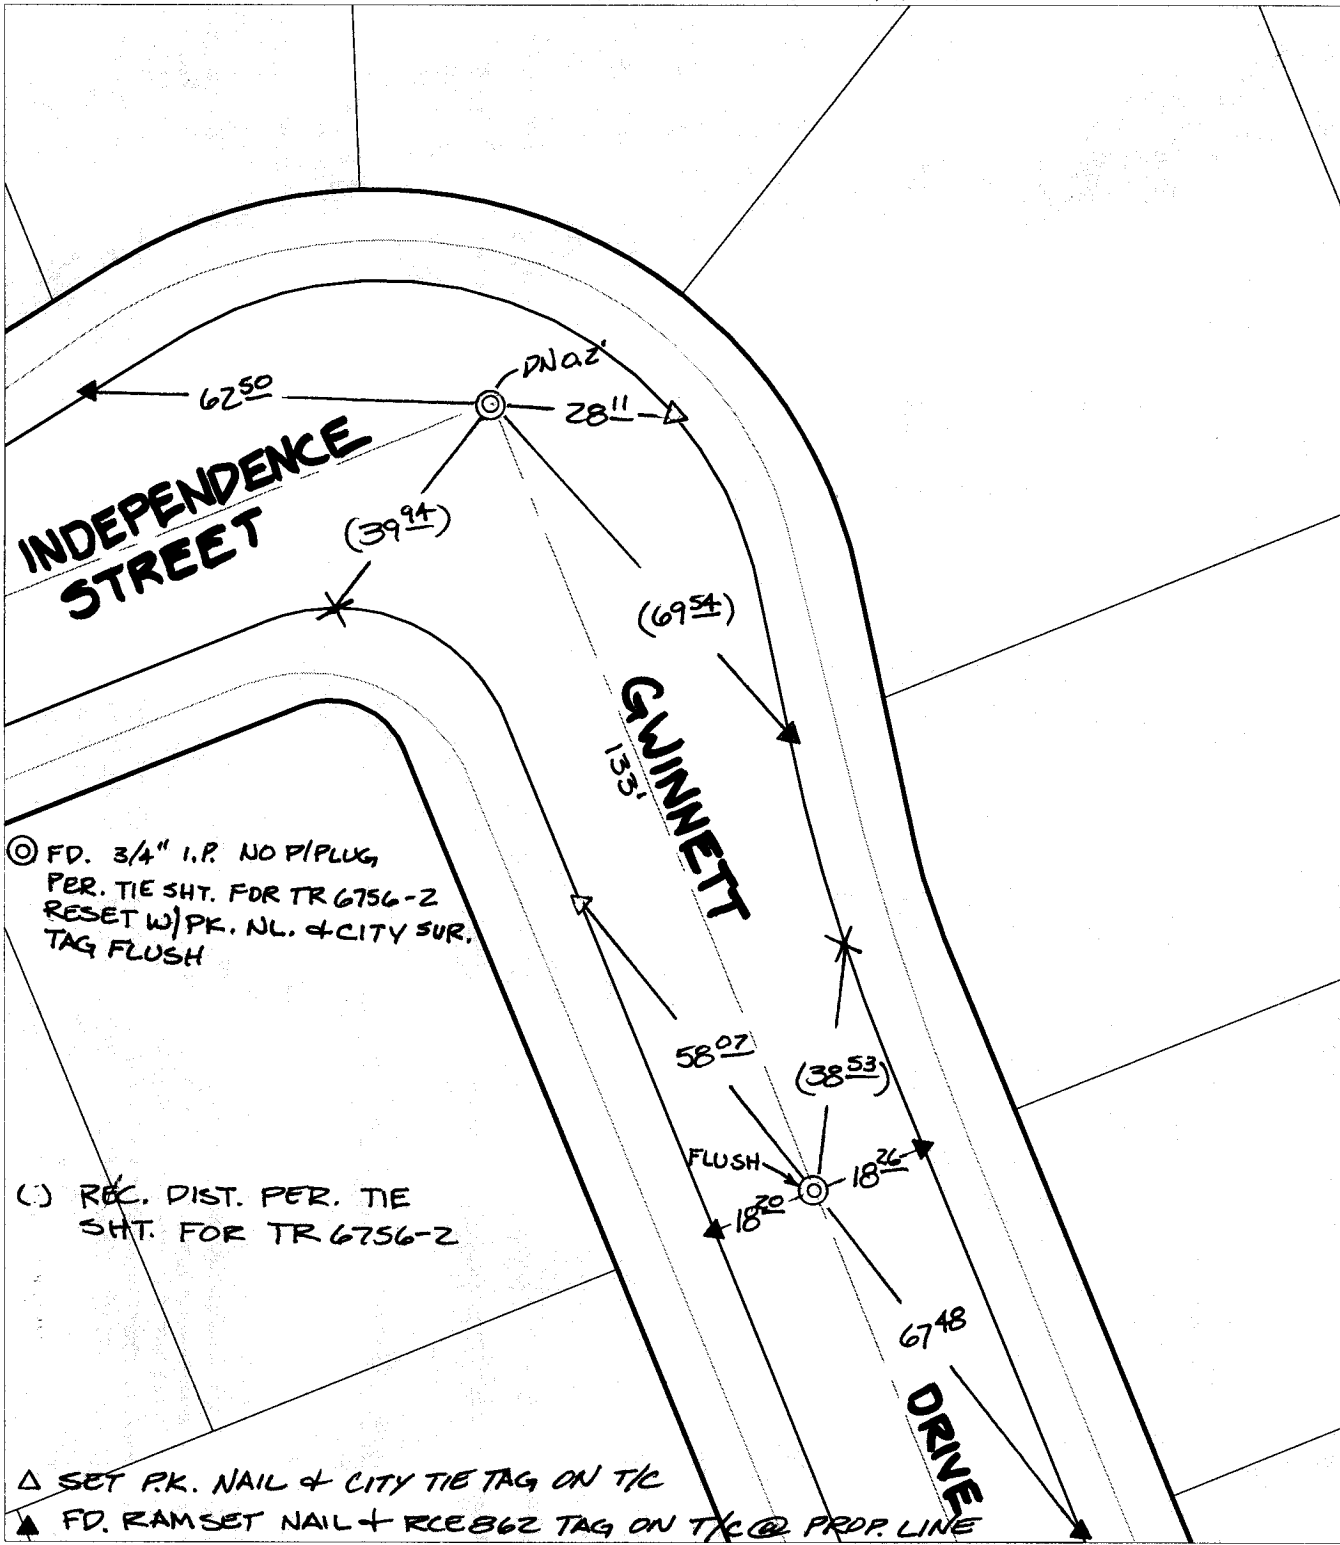

⊙ FD. 3/4" I.P. NO P/PLUG  
PER. TIE SHT. FOR TR 6756-2  
RESET W/ PK. NL. & CITY SUR.  
TAG FLUSH

(.) REC. DIST. PER. TIE  
SHT. FOR TR 6756-2

△ SET P.K. NAIL & CITY TIE TAG ON T/C  
▲ FD. RAMSET NAIL + RCE 862 TAG ON T/C @ PROP. LINE

|                          |                        |   |
|--------------------------|------------------------|---|
| ✕ FD. Ramset Nail on T/C | ● FD. LD. & TK. on T/C | P.K. and City Engineer tag to be set @<br>surface after street construction is<br>complete. (If possible) |
| ■ FD. "C" Nail on T/C    | ○ Set LD. & TK. on T/C |   |

Scale: 1" = 30'  
 Date: 12/04/02  
 Drawn by: SURVEY  
 F.B.:  
 TR-Sec: T3SR6W-23

**OFFICIAL TIE PLAT**  
 CITY OF RIVERSIDE

*These ties are for the purpose of perpetuating the found  
 monumentation. No claim is made as to the relationship of  
 the points or lines shown hereon to true boundary locations.*

Sheet 1 of 1  
 Cadme MB: 79-7