


C 11863.TIF

Street: WHEELER STREET

X-Street: BC PRC N OF GARFIELD
OFFICIAL USE ONLY
CALIFORNIA

SWING TIES

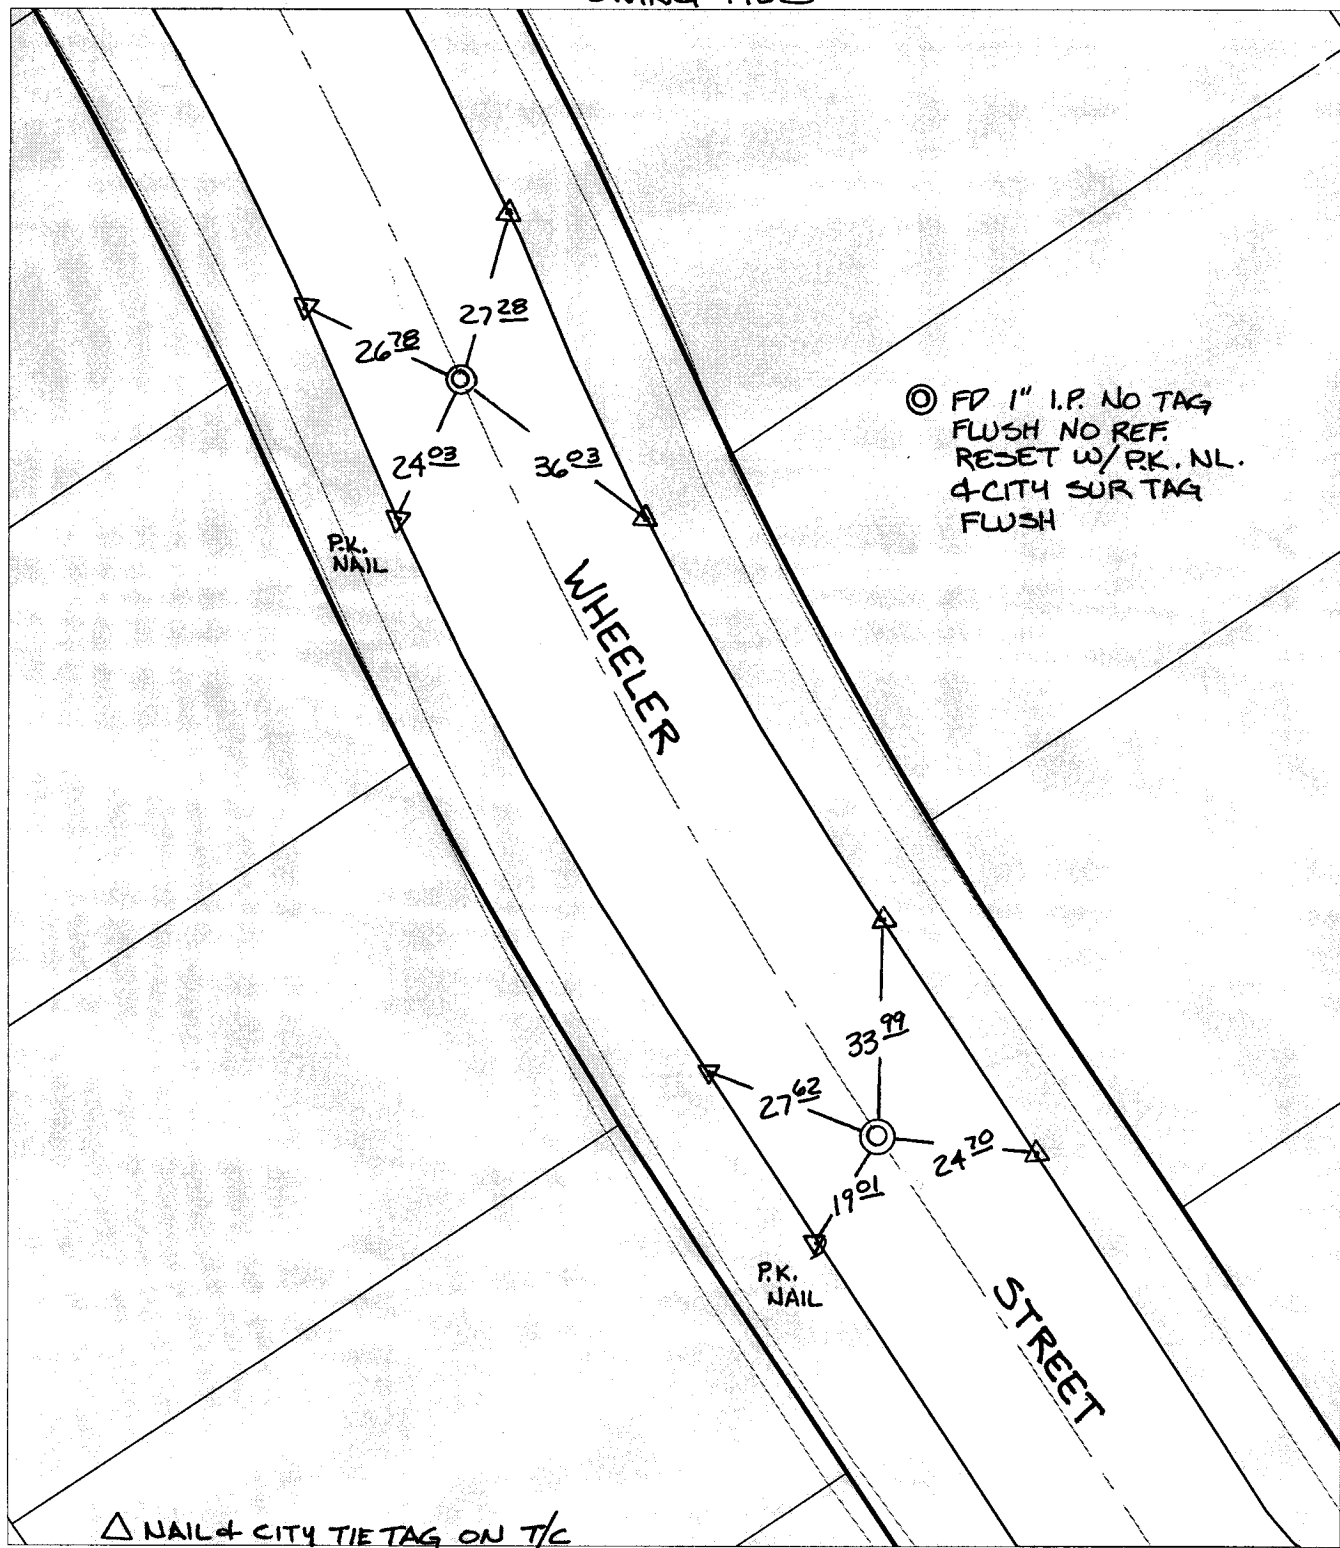

⊙ FD 1" I.P. NO TAG
 FLUSH NO REF.
 RESET W/ P.K. NL.
 & CITY SUR TAG
 FLUSH

△ NAIL & CITY TIE TAG ON T/C

- ✕ FD. Ramset Nail on T/C
 - FD. LD. & TK. on T/C
 - FD. "C" Nail on T/C
 - Set LD. & TK. on T/C
- P.K. and City Engineer tag to be set @ surface after street construction is complete. (If possible)

Scale: 1" = 30'
 Date: 12/19/03
 Drawn by: SURVEY
 F.B.:
 TR-Sec: T3SR5W-6

OFFICIAL TIE PLAT
CITY OF RIVERSIDE

These ties are for the purpose of perpetuating the found monumentation. No claim is made as to the relationship of the points or lines shown hereon to true boundary locations.

Sheet 1 of 1
 Cadme MB: 66-1