


Street:

VIA VALLARTA

X-Street: E.C. NW. OF MENSABE
OFFICIAL USE ONLY

TRANSIT TIES

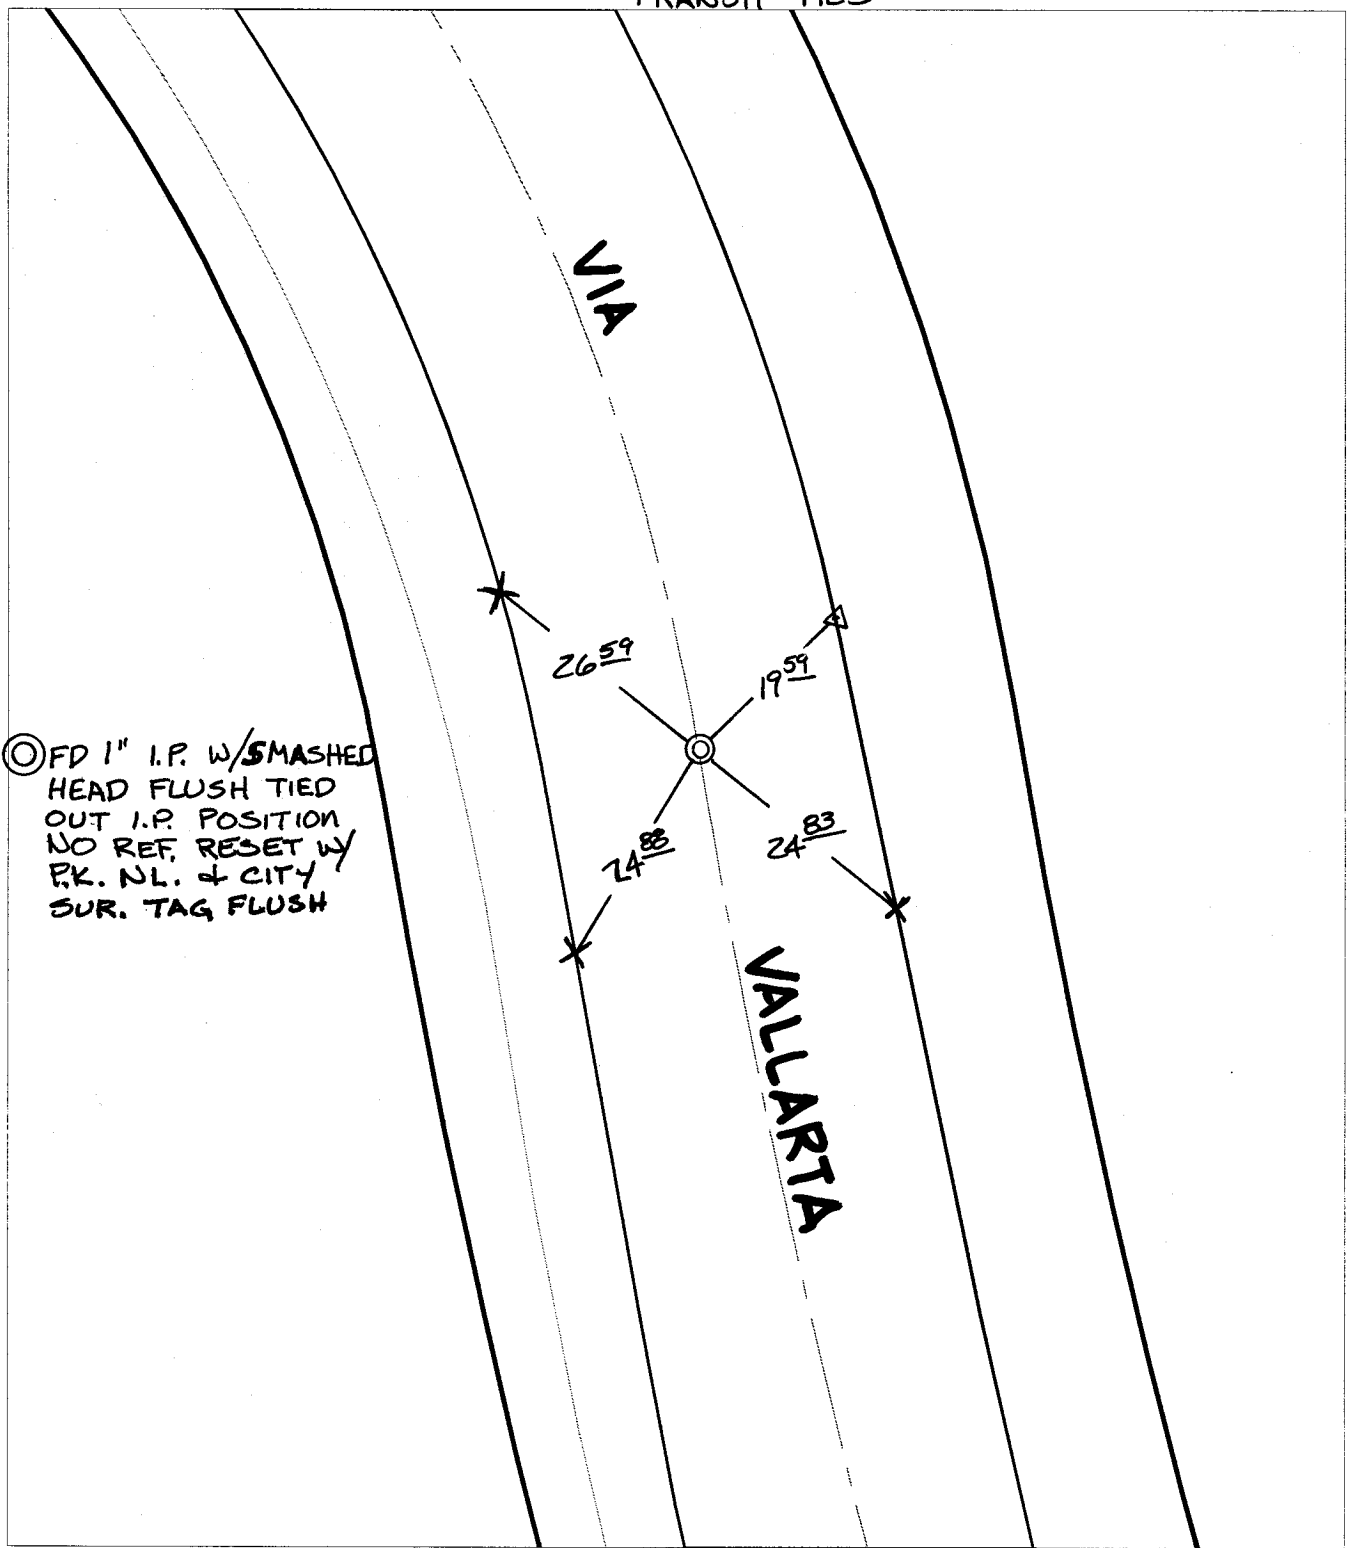

⊙ FD 1" I.P. W/SMASHED
HEAD FLUSH TIED
OUT I.P. POSITION
NO REF. RESET W/
P.K. NL. & CITY
SUR. TAG FLUSH

- ✕ FD. Ramset Nail on T/C
- FD. "C" Nail on T/C

- FD. LD. & TK. on T/C
- Set LD. & TK. on T/C

P.K. and City Engineer tag to be set @
surface after street construction is
complete. (If possible)

Scale: 1" = 20'
Date: 01/30/03
Drawn by: SURVEY
F.B.:
TR-Sec: T2SR4W-31

OFFICIAL TIE PLAT
CITY OF RIVERSIDE

*These ties are for the purpose of perpetuating the found
monumentation. No claim is made as to the relationship of
the points or lines shown hereon to true boundary locations.*

Sheet 1 of 1
Cadme MB: 56-4