


C 11931.TIF

Street:

PHILADELPHIA COURT

OFFICIAL USE ONLY

X-Street QUEENSBOROUGH STREET

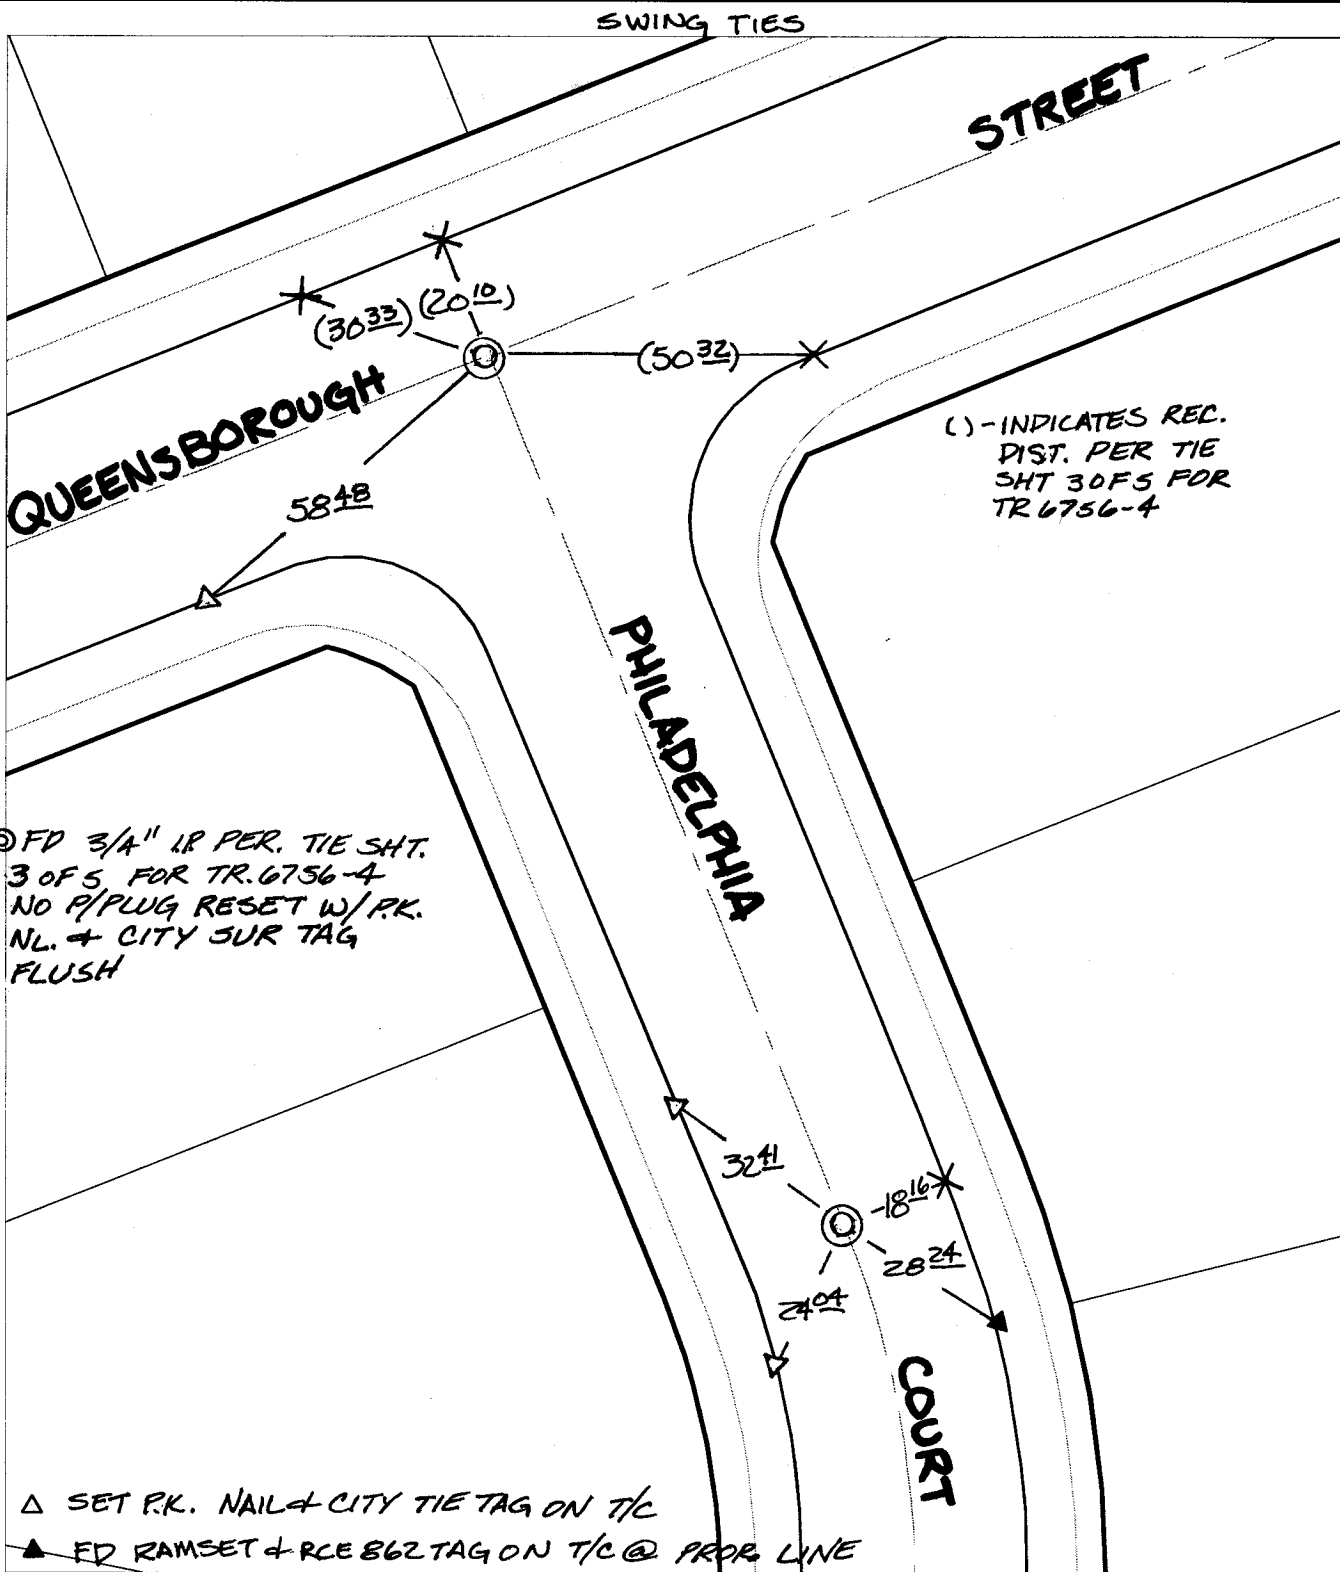

⊙ FD 3/4" IR PER. TIE SHT.  
 3 OF 5 FOR TR. 6756-4  
 NO P/PLUG RESET W/ P.K.  
 NL. + CITY SUR TAG  
 FLUSH


( ) - INDICATES REC.  
 DIST. PER TIE  
 SHT 3 OF 5 FOR  
 TR 6756-4

△ SET P.K. NAIL + CITY TIE TAG ON T/C  
 ▲ FD RAMSET + RCE 862 TAG ON T/C @ PROP. LINE

× FD. Ramset Nail on T/C   ● FD. LD. & TK. on T/C   P.K. and City Engineer tag to be set @  
 ■ FD. "C" Nail on T/C   ○ Set LD. & TK. on T/C   surface after street construction is  
 complete. (If possible)

Scale: 1" = 30'  
 Date: 09/30/02  
 Drawn by: SURVEY  
 F.B.:  
 TR-Sec: T3SR6W-23

**OFFICIAL TIE PLAT**  
**CITY OF RIVERSIDE**  
*These ties are for the purpose of perpetuating the found  
 monumentation. No claim is made as to the relationship of  
 the points or lines shown hereon to true boundary locations.*

  
 Sheet 1 of 1  
 Cadme MB: 79-7