

C 11937.TIF

Street:

PAINE DRIVE


X-Street:

REVERE ROAD

OFFICIAL USE ONLY

SWING TIES

○ FD. 3/4" I.P. PER.
TIE SHT. FOR TR6909
NO P/PLUG FLUSH
RESET W/ P.K. NL. 4
CITY SUR. TAG FLUSH

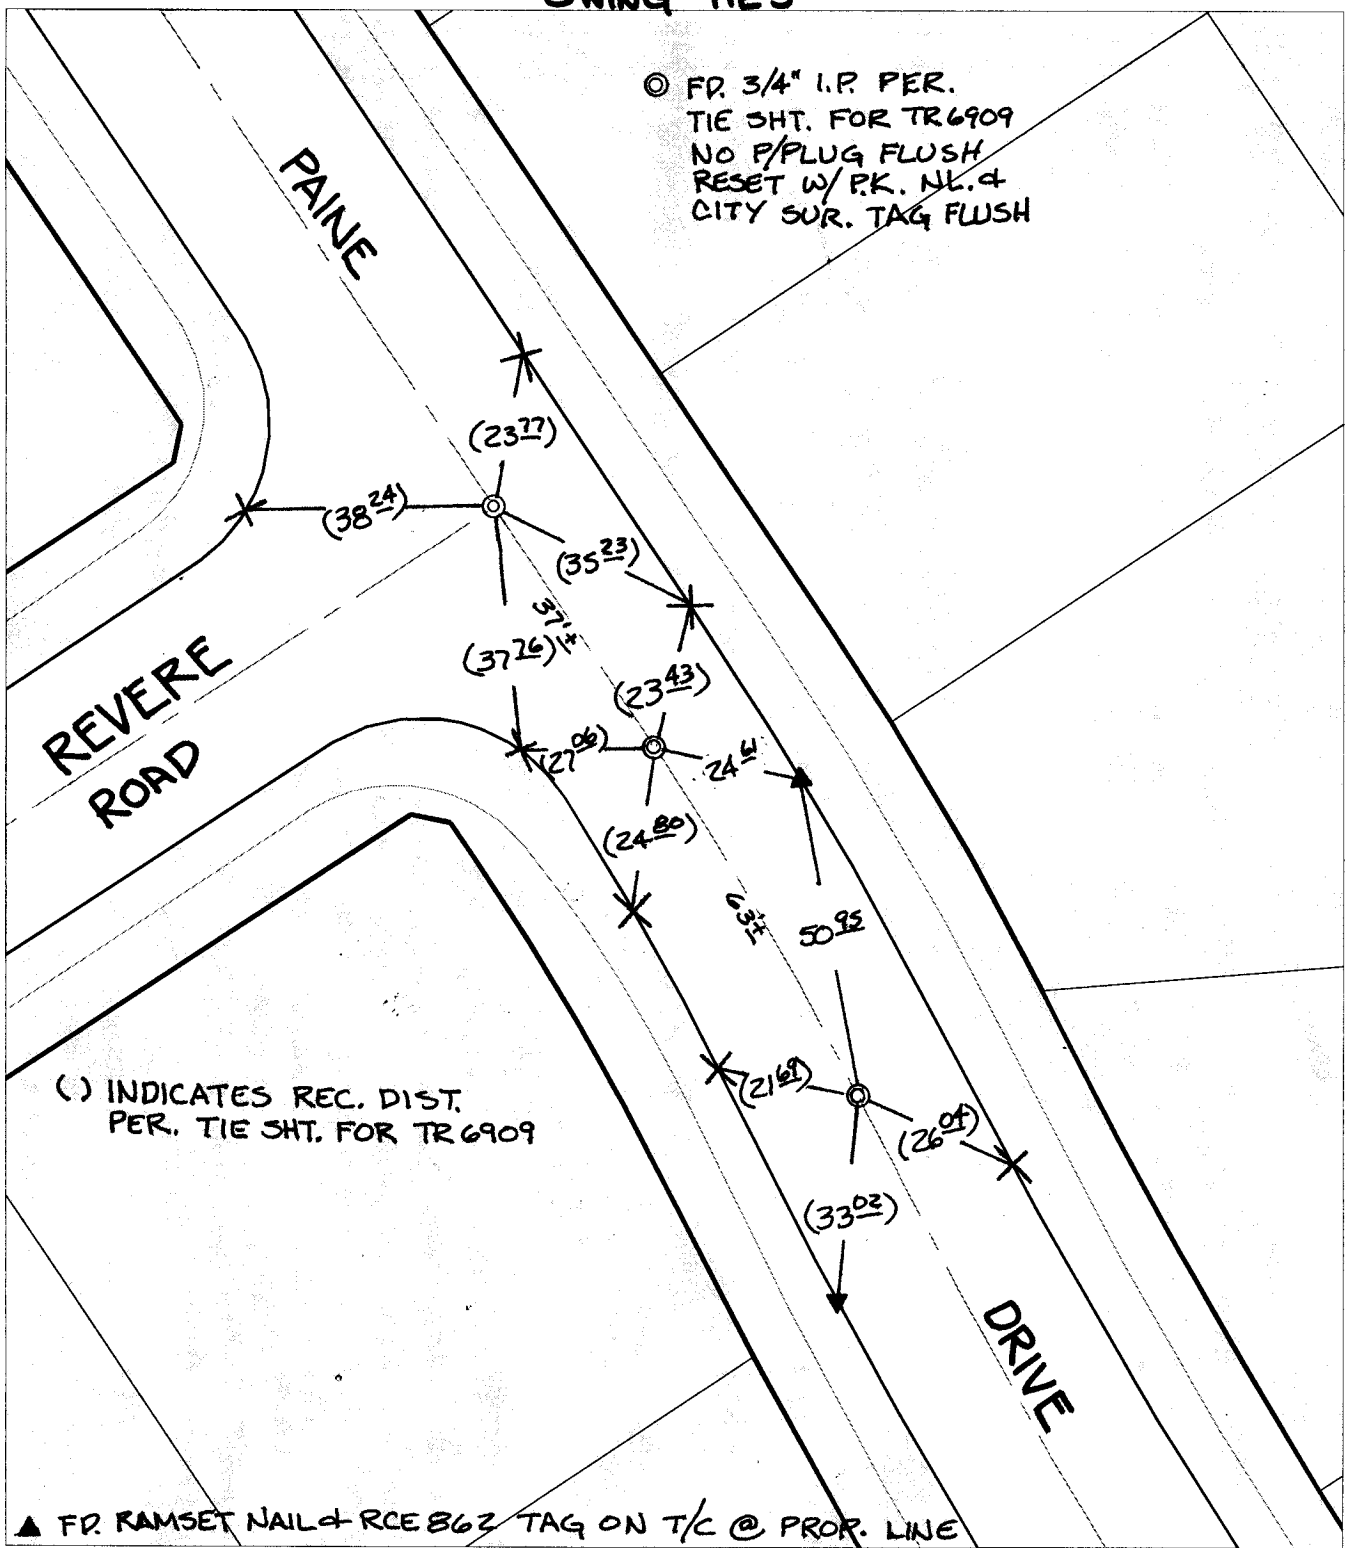

() INDICATES REC. DIST.
PER. TIE SHT. FOR TR6909

▲ FD. RAMSET NAIL + RCE 862 TAG ON T/C @ PROP. LINE

- ✕ FD. Ramset Nail on T/C ● FD. LD. & TK. on T/C P.K. and City Engineer tag to be set @ surface after street construction is complete. (If possible)
- FD. "C" Nail on T/C ○ Set LD. & TK. on T/C

Scale: 1" = 30'

Date: 12/18/02

Drawn by: Survey

F.B.:

TR-Sec: T3SR6W-23

OFFICIAL TIE PLAT

CITY OF RIVERSIDE

These ties are for the purpose of perpetuating the found monumentation. No claim is made as to the relationship of the points or lines shown hereon to true boundary locations.

Sheet 1 of 1

Cadme MB: 79-7