

C 11944 TIF

Street:


FILLMORE STREET

OFFICIAL USE ONLY

X-Street: TR. BNDY. N. OF INDIANA

SWING TIES

REC REF:-TIE SHT 10F2 FOR TRACT 3667

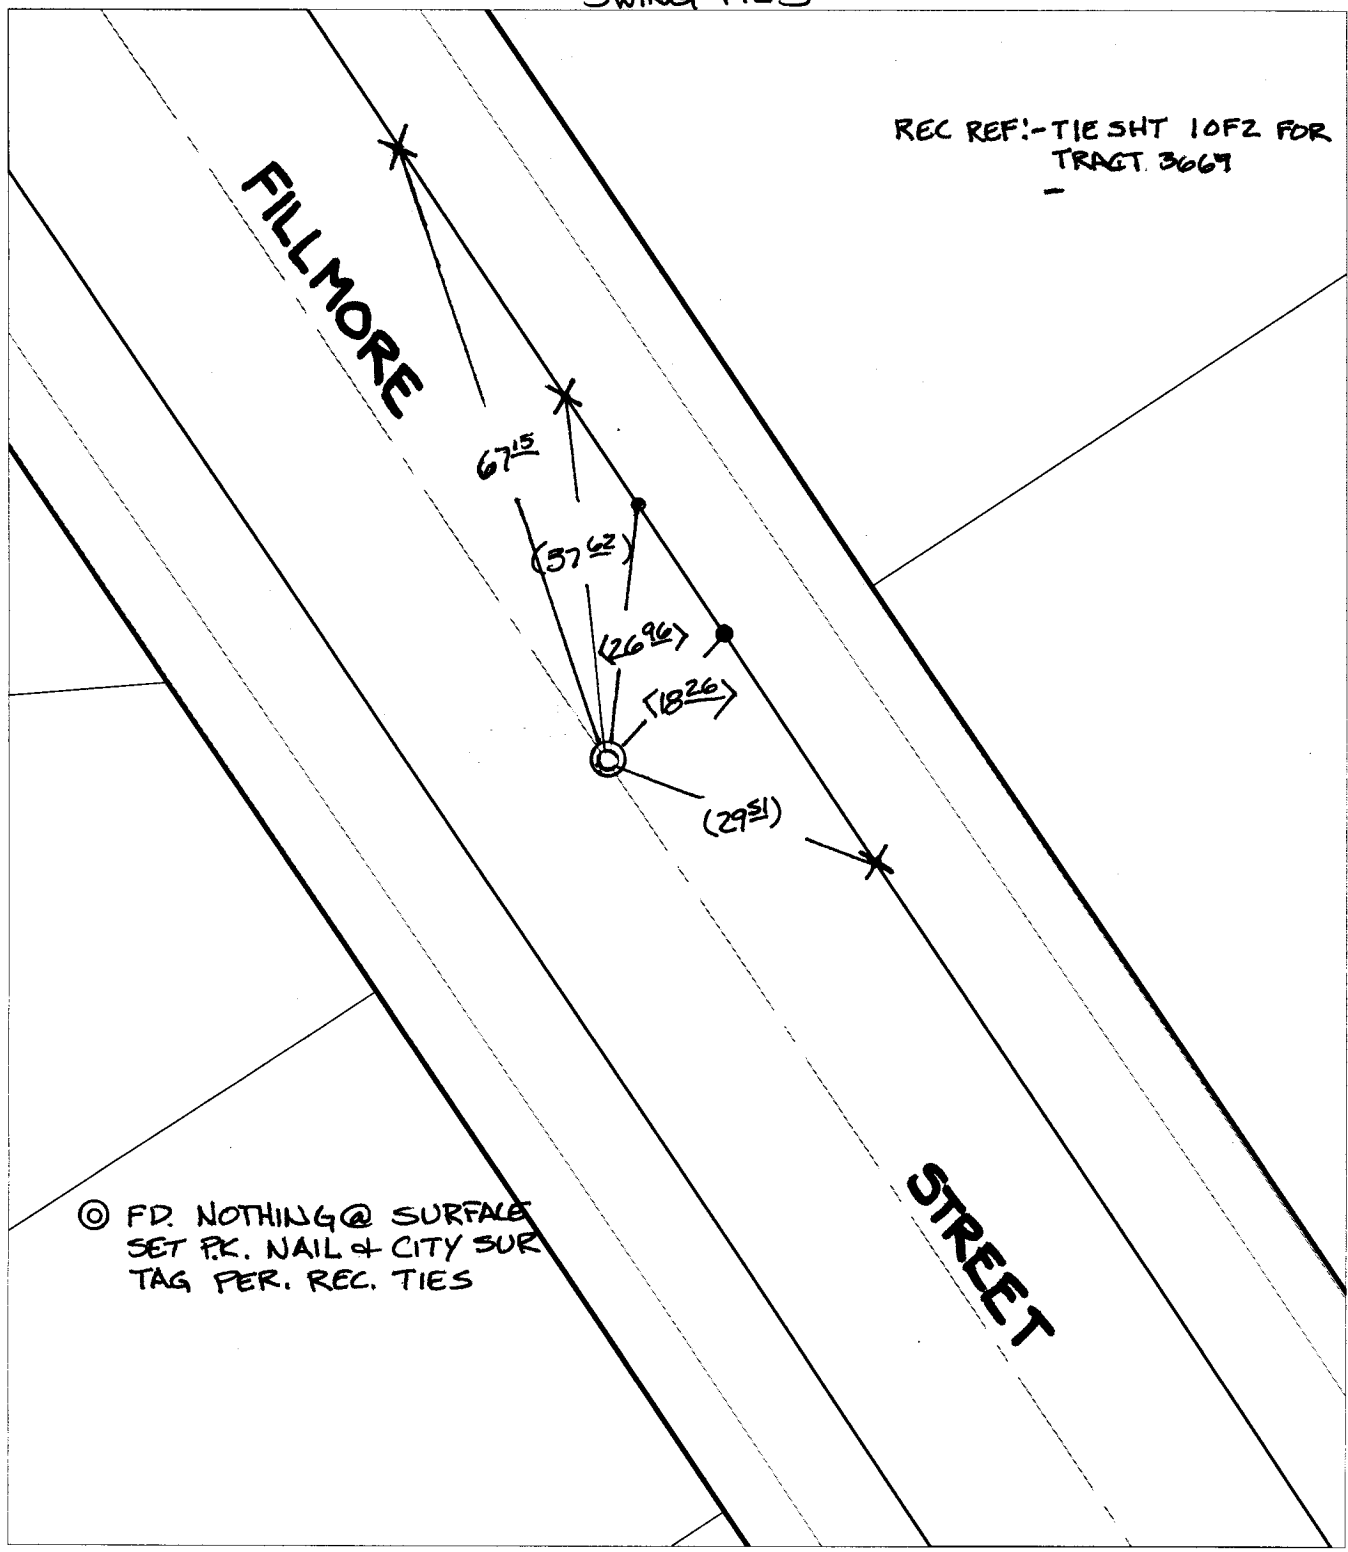

◎ FD. NOTHING @ SURFACE  
SET P.K. NAIL & CITY SUR  
TAG PER. REC. TIES

- ✕ FD. Ramset Nail on T/C      ● FD. LD. & TK. on T/C      P.K. and City Engineer tag to be set @ surface after street construction is complete. (If possible)
- FD. "C" Nail on T/C      ○ Set LD. & TK. on T/C

Scale: 1" = 20'  
 Date: 09/30/02  
 Drawn by: SURVEY  
 F.B.:  
 TR-Sec: T3SR6W-23

**OFFICIAL TIE PLAT**  
**CITY OF RIVERSIDE**

*These ties are for the purpose of perpetuating the found monumentation. No claim is made as to the relationship of the points or lines shown hereon to true boundary locations.*

Sheet 1 of 1  
 Cadme MB: 79-7