


Street:

VIA ZAPATA

X-Street: PRC E OF VIA CHEPO
OFFICIAL USE ONLY

SWING TIES

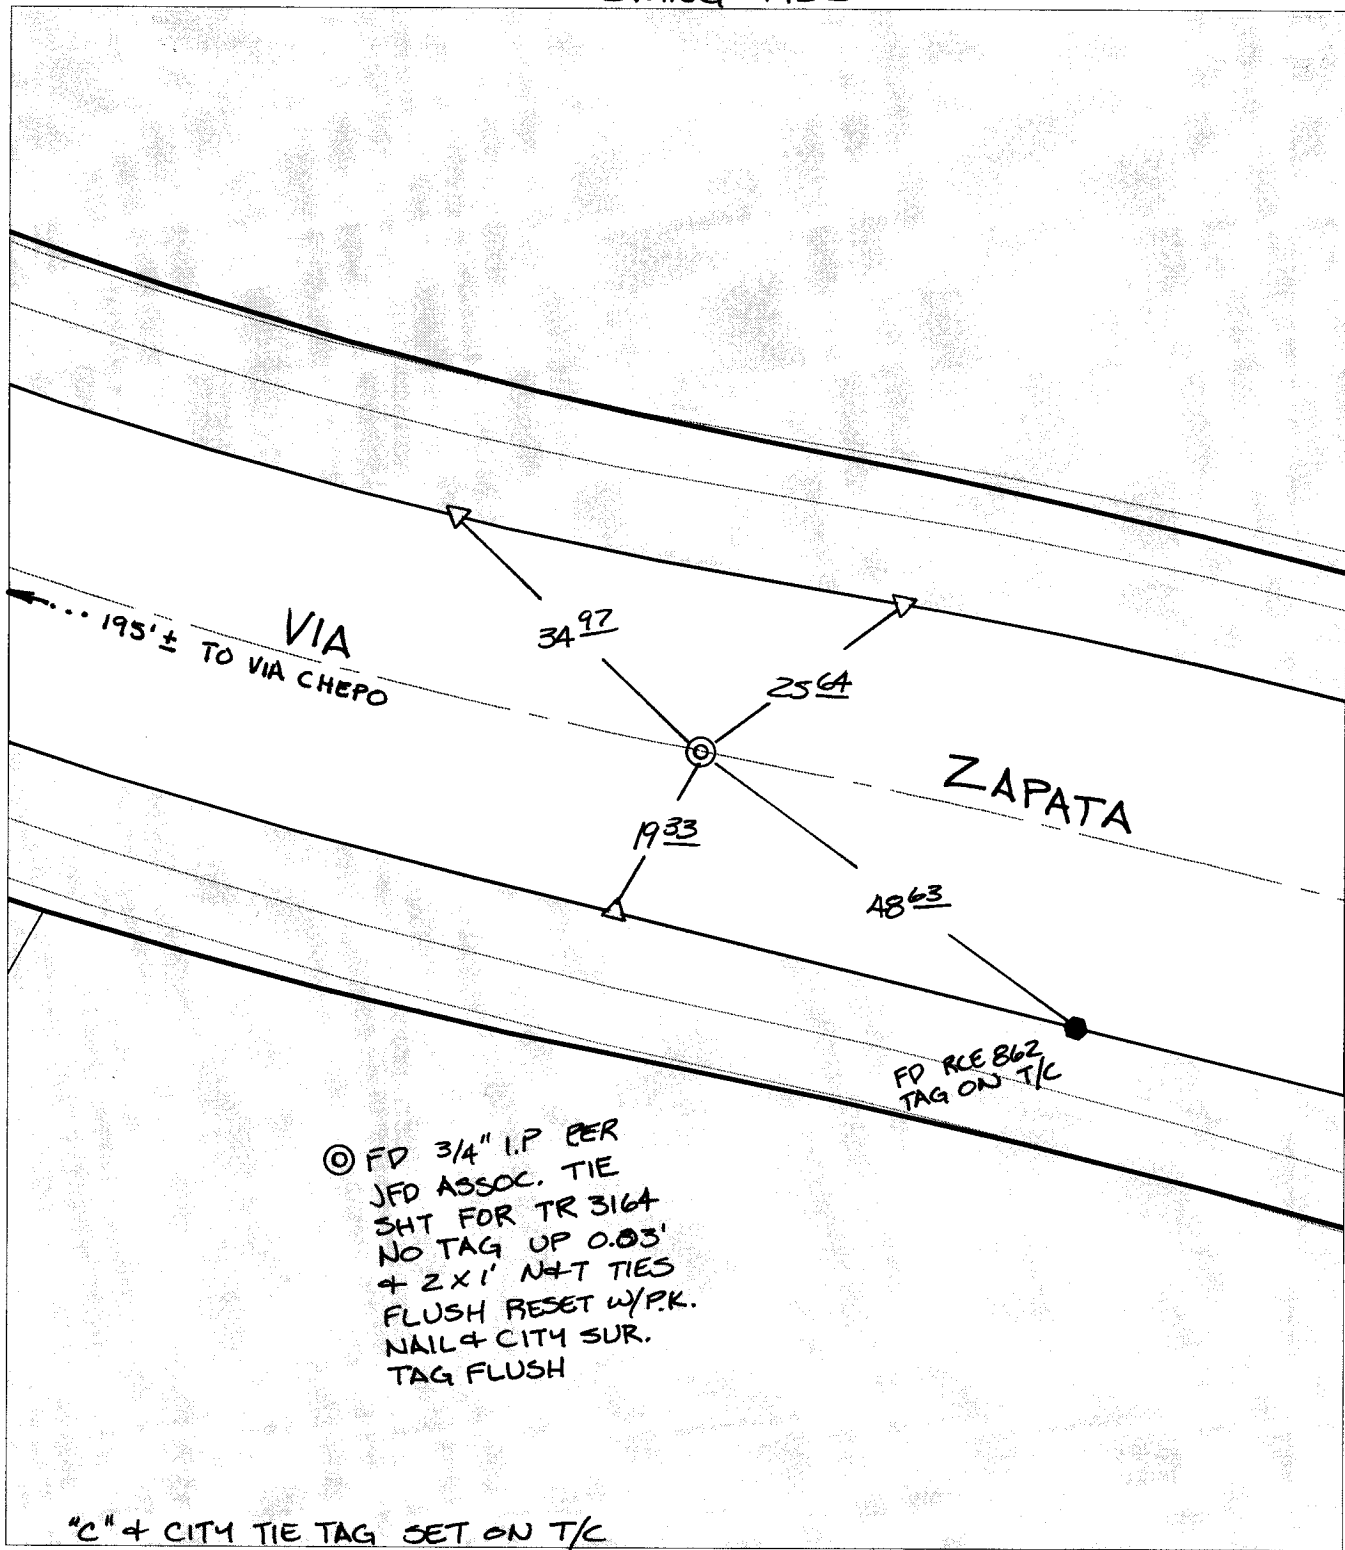

⊙ FD 3/4" I.P PER
 JFD ASSOC. TIE
 SHT FOR TR 3164
 NO TAG UP 0.03'
 + 2x1' N&T TIES
 FLUSH RESET W/P.K.
 NAIL & CITY SUR.
 TAG FLUSH


"C" & CITY TIE TAG SET ON T/C

- ✕ FD. Ramset Nail on T/C ● FD. LD. & TK. on T/C P.K. and City Engineer tag to be set @ surface after street construction is complete. (If possible)
- FD. "C" Nail on T/C ○ Set LD. & TK. on T/C

Scale: 1" = 20'
 Date: 12/30/03
 Drawn by: SURVEY
 F.B.:
 TR-Sec: T2SR4W-32

OFFICIAL TIE PLAT
CITY OF RIVERSIDE

These ties are for the purpose of perpetuating the found monumentation. No claim is made as to the relationship of the points or lines shown hereon to true boundary locations.



Sheet 1 of 1
 Cadme MB: 56-4