

C/2026. TIF

Street:


VIA ZAPATA

OFFICIAL USE ONLY

X-Street:

BC N OF VIA PINTADA

SWING TIES

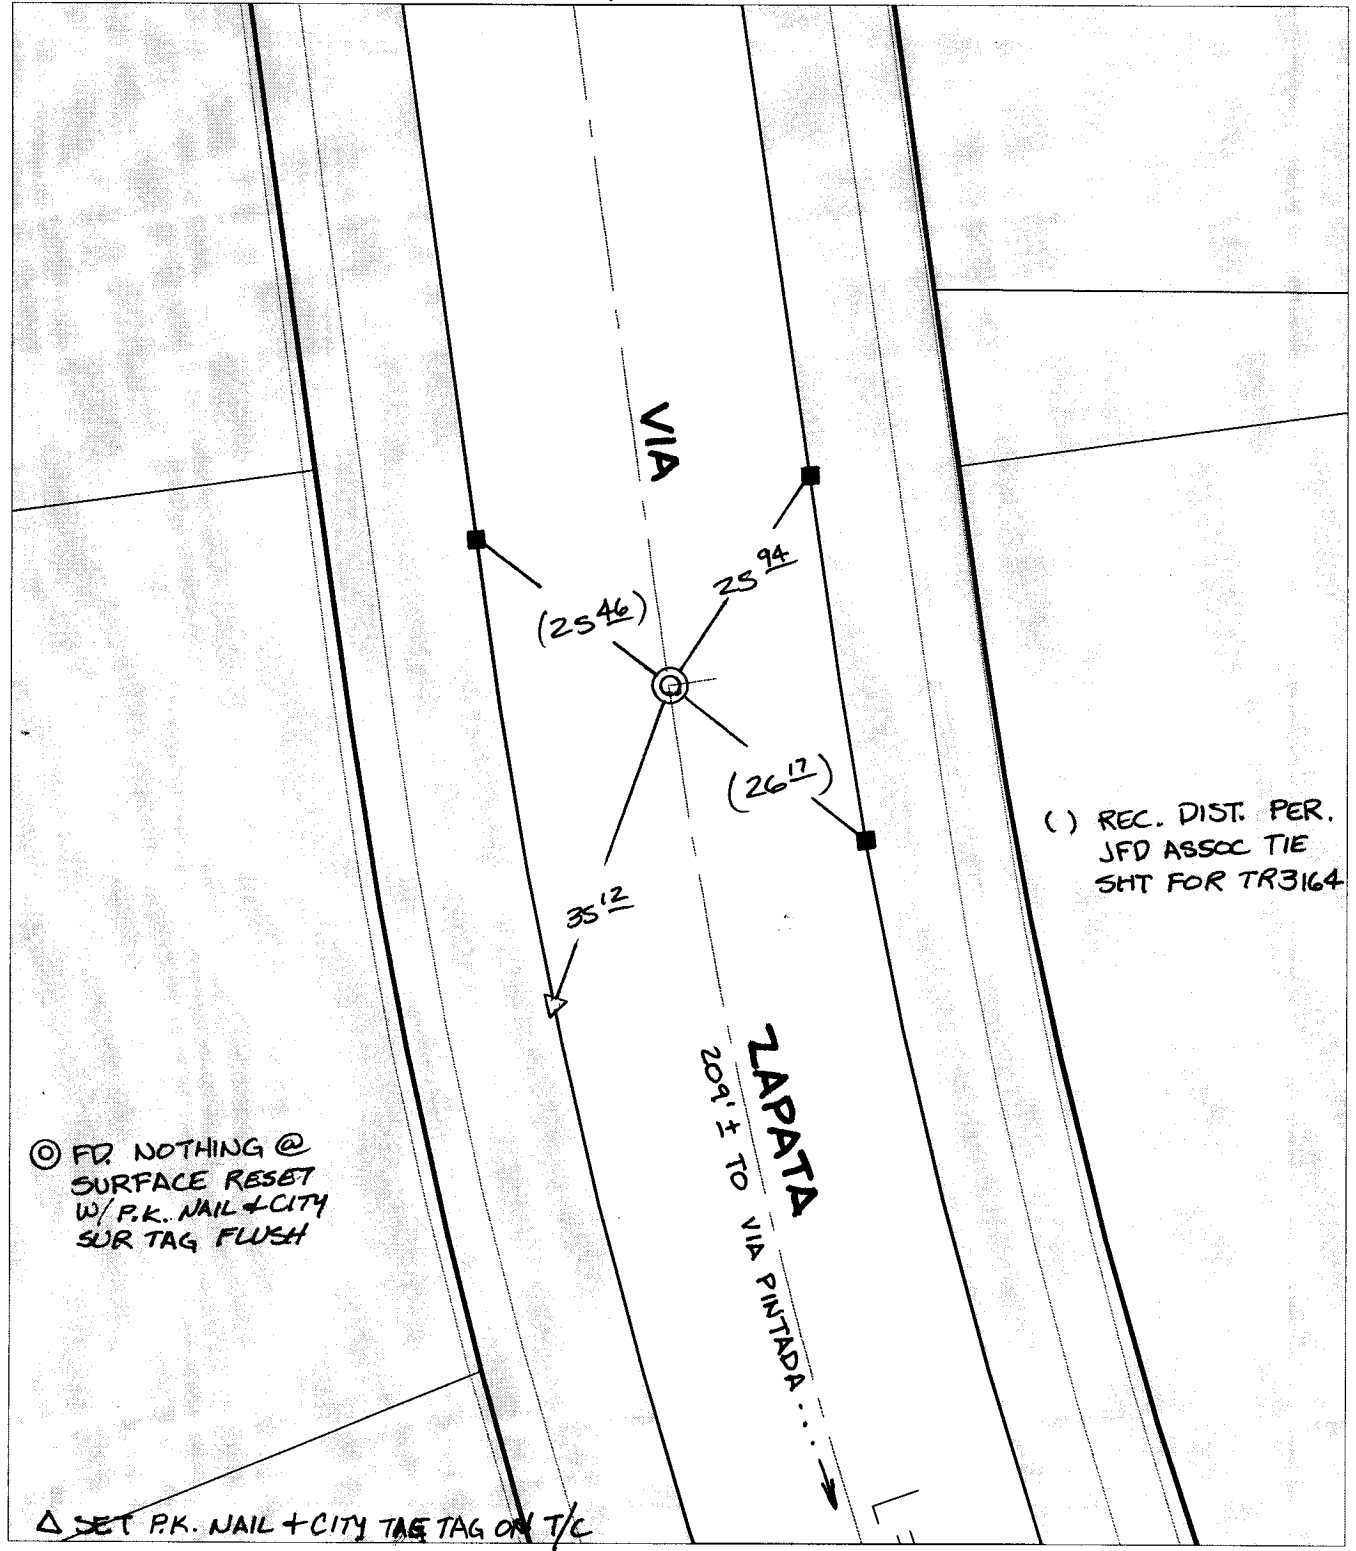

( ) REC. DIST. PER. JFD ASSOC TIE SHT FOR TR3164

⊙ FD. NOTHING @ SURFACE RESET W/ P.K. NAIL + CITY SUR TAG FLUSH

△ SET P.K. NAIL + CITY TAG ON T/C

- ✕ FD. Ramset Nail on T/C
- FD. LD. & TK. on T/C
- FD. "C" Nail on T/C
- Set LD. & TK. on T/C

P.K. and City Engineer tag to be set @ surface after street construction is complete. (If possible)

Scale: 1" = 20'

Date: 12/30/03

Drawn by: SURVEY

F.B.:

TR-Sec: T2SR4W-31

**OFFICIAL TIE PLAT**  
CITY OF RIVERSIDE

*These ties are for the purpose of perpetuating the found monumentation. No claim is made as to the relationship of the points or lines shown hereon to true boundary locations.*

Sheet 1 of 1

Cadme MB: 56-2