

Street:

LE CONTE DRIVE

X-Street:
OFFICIAL USE ONLY

TOPHILL PLACE


SWING TIES

HISTORICAL DATA

FB 650/49

FD. 3/4" I.P. NO
TAG DN. 0.1'
RESET W/PK.NL.
& CITY SUR TAG
FLUSH

LE CONTE DRIVE

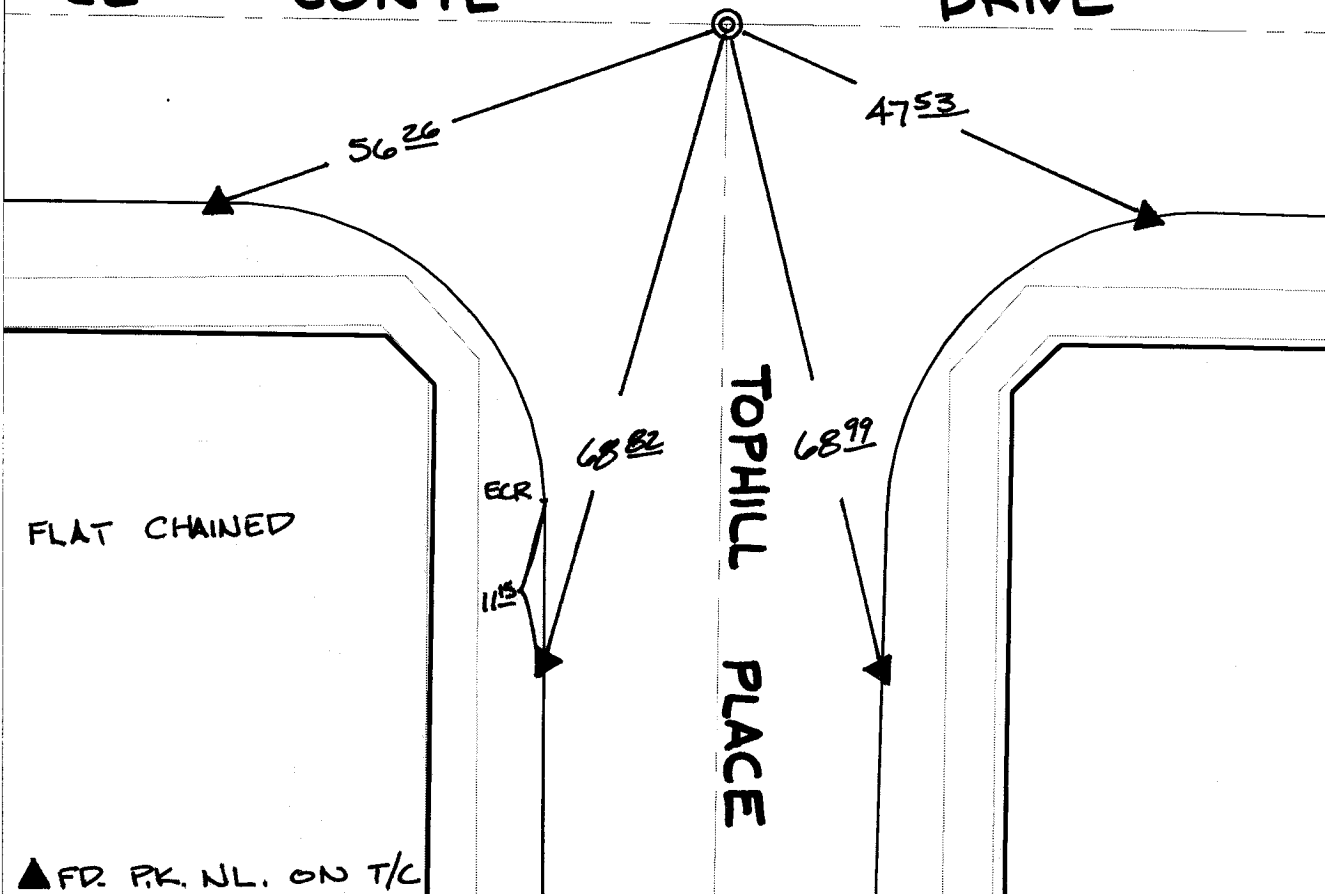

▲ FD. PK. NL. ON T/C

× FD. Ramset Nail on T/C

● FD. LD. & TK. on T/C

P.K. and City Engineer tag to be set @ surface after street construction is complete. (If possible)

■ FD. "C" Nail on T/C

○ Set LD. & TK. on T/C

Scale: 1" = 20'

Date: 01/03/06

Drawn by: esharon

F.B.:

TR-Sec: T2SR4W-31

OFFICIAL TIE PLAT CITY OF RIVERSIDE

These ties are for the purpose of perpetuating the found monumentation. No claim is made as to the relationship of the points or lines shown hereon to true boundary locations.



Sheet 1 of 1

Cadme MB: 41-7