


Street:

LE CONTE DRIVE

OFFICIAL USE ONLY

X-Street: PRC W. OF LOS ALTOS

TRANSIT TIES

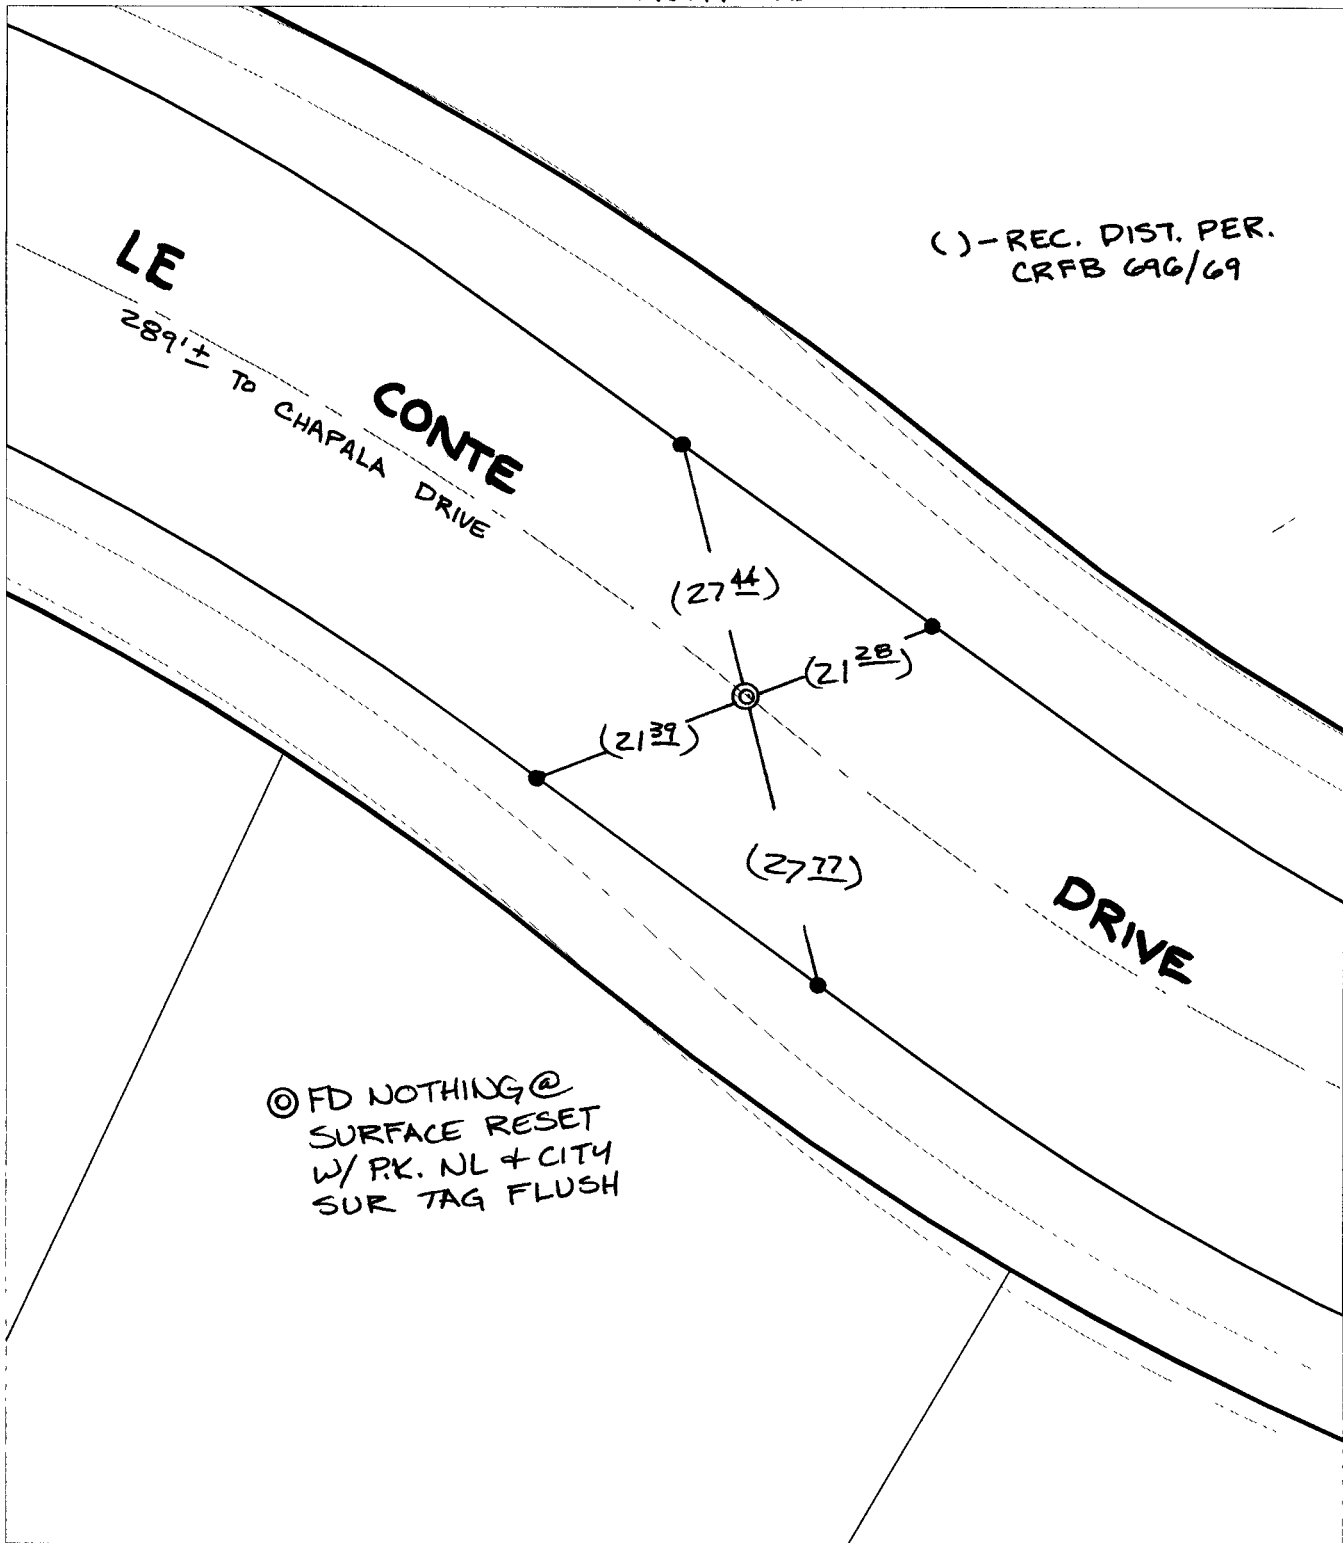

⊙ FD NOTHING @ SURFACE RESET W/ PK. NL + CITY SUR TAG FLUSH

( ) - REC. DIST. PER. CRFB 696/69

- ✕ FD. Ramset Nail on T/C    ● FD. LD. & TK. on T/C
- FD. "C" Nail on T/C    ○ Set LD. & TK. on T/C

P.K. and City Engineer tag to be set @ surface after street construction is complete. (If possible)

Scale: 1" = 20'

Date: 05/11/05

Drawn by: survey

F.B.:

TR-Sec: T2SR4W-31

## OFFICIAL TIE PLAT

### CITY OF RIVERSIDE

*These ties are for the purpose of perpetuating the found monumentation. No claim is made as to the relationship of the points or lines shown hereon to true boundary locations.*



Sheet 1 of 1

Cadme MB: 41-8