

Street:


LE CONTE DRIVE

OFFICIAL USE ONLY

X-Street:

BC. E OF LOS ALTOS

TRANSIT TIES

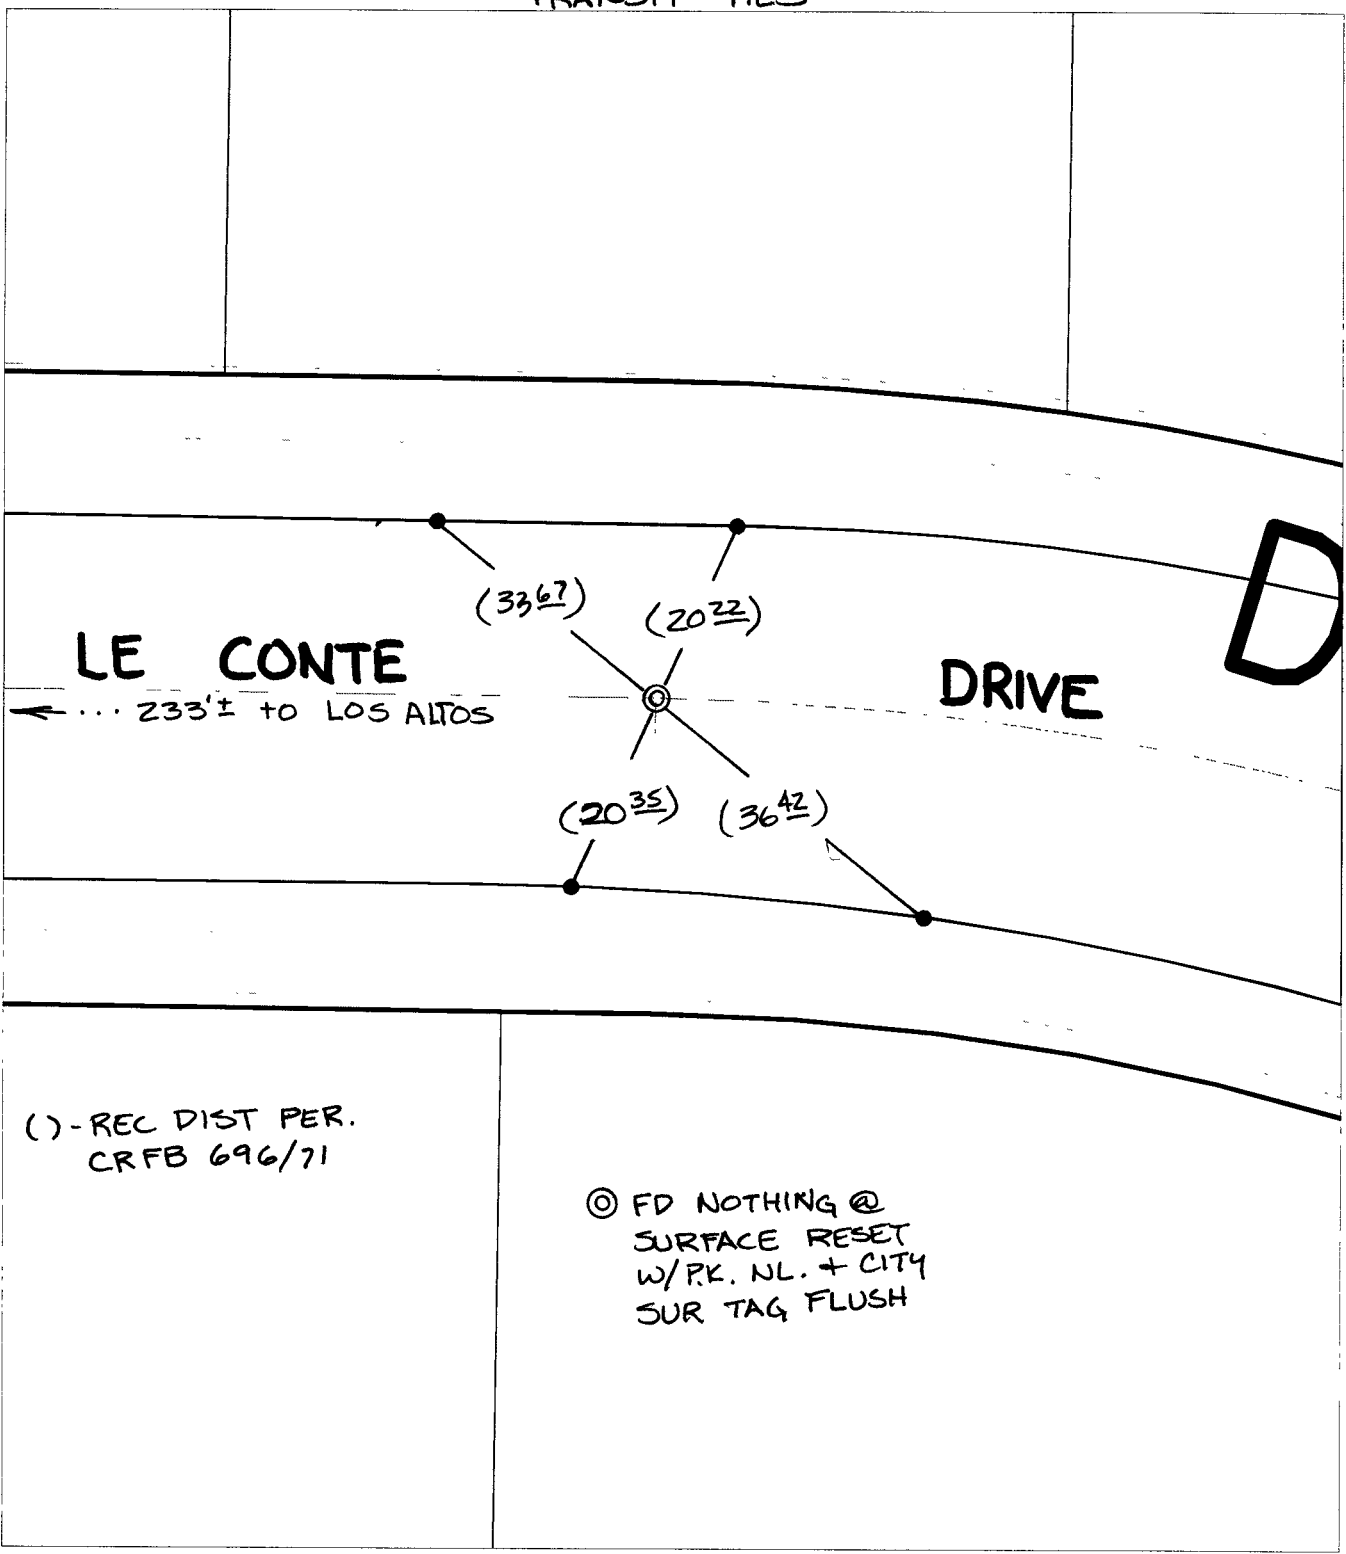

( ) - REC DIST PER. CRFB 696/71

⊗ FD NOTHING @ SURFACE RESET W/PK. NL. + CITY SUR TAG FLUSH

- ⊗ FD. Ramset Nail on T/C    ● FD. LD. & TK. on T/C    P.K. and City Engineer tag to be set @ surface after street construction is complete. (If possible)
- FD. "C" Nail on T/C    ○ Set LD. & TK. on T/C

Scale: 1" = 20'

Date: 05/11/05

Drawn by: survey

F.B.:

TR-Sec: T2SR4W-31

**OFFICIAL TIE PLAT**  
CITY OF RIVERSIDE

*These ties are for the purpose of perpetuating the found monumentation. No claim is made as to the relationship of the points or lines shown hereon to true boundary locations.*

Sheet 1 of 1

Cadme MB: 41-8