

Street:


LE CONTE DRIVE

OFFICIAL USE ONLY

X-Street: EC. N. OF MONTE VISTA

TRANSIT TIES

( ) - REC DIST. RER. CRFB 696/7

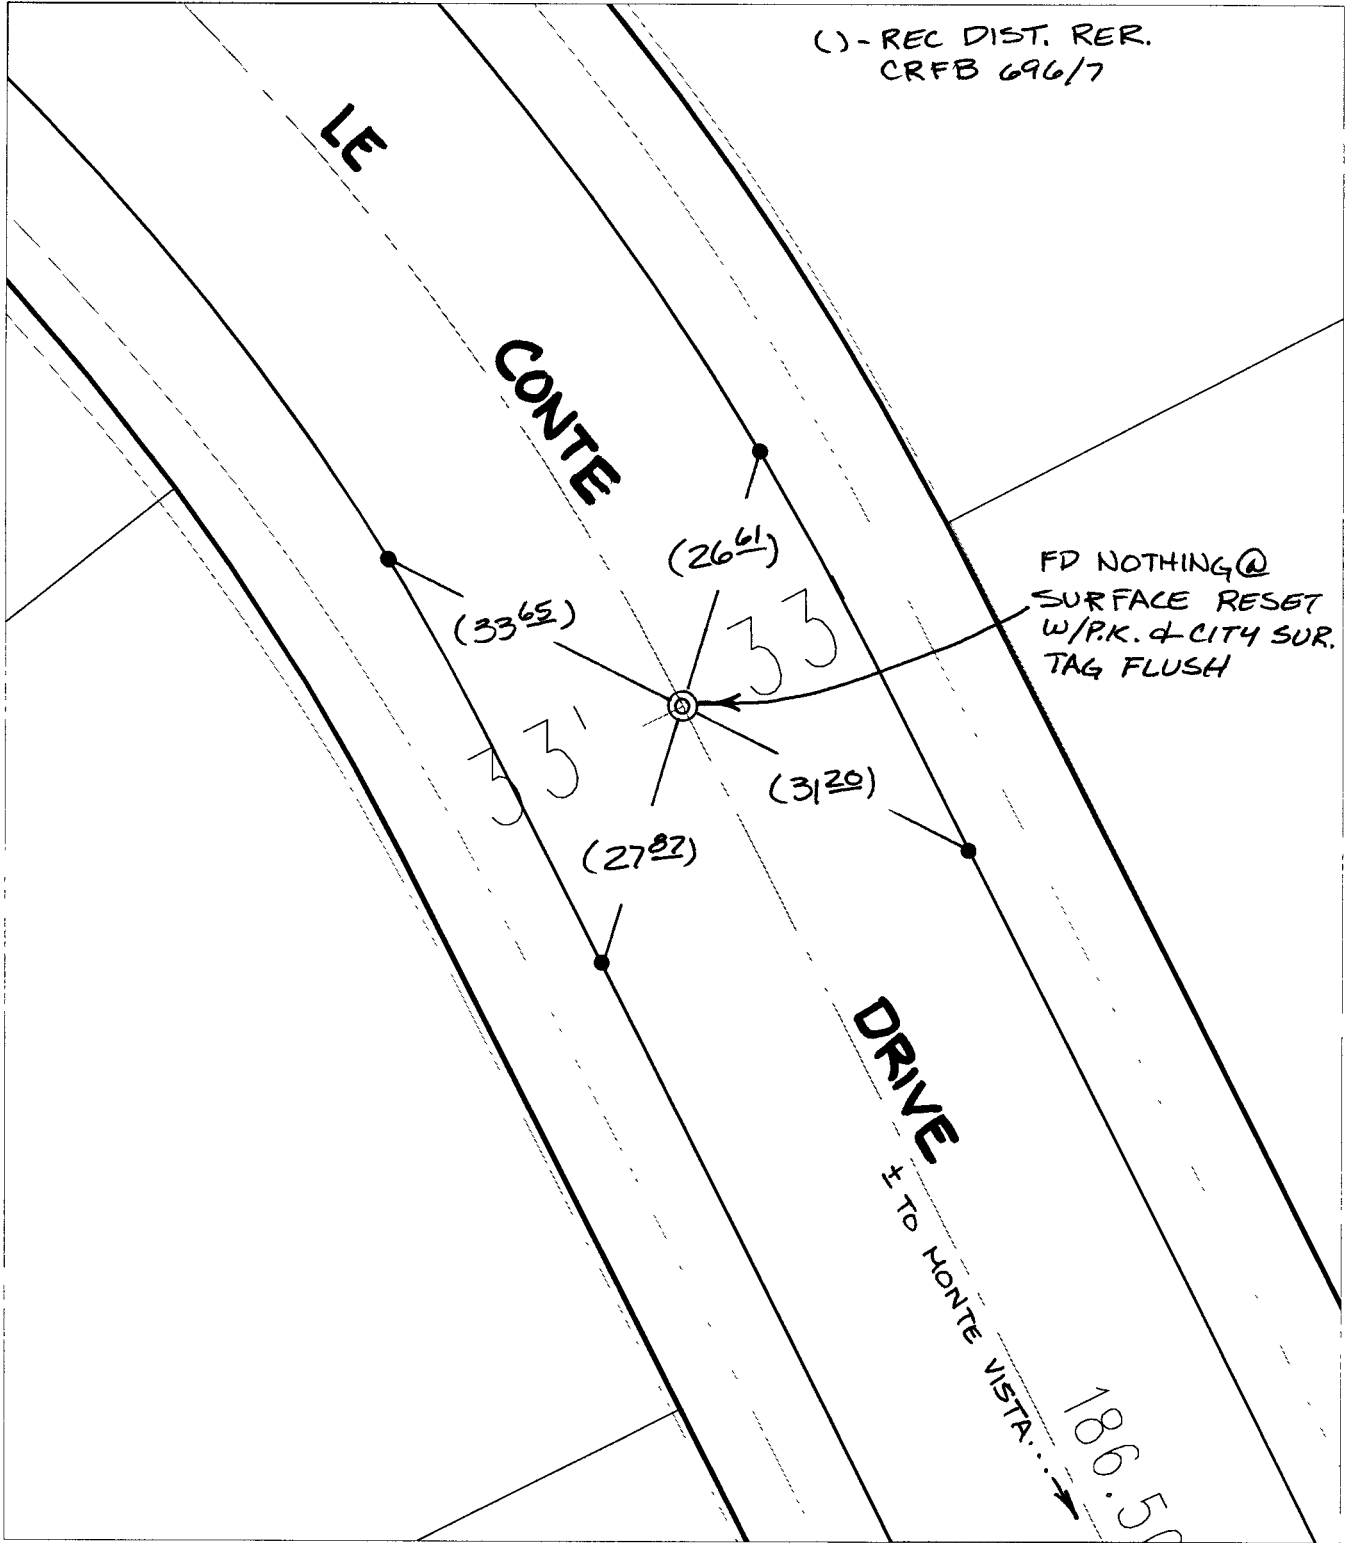


✕ FD. Ramset Nail on T/C  
 ■ FD. "C" Nail on T/C

● FD. LD. & TK. on T/C  
 ○ Set LD. & TK. on T/C

P.K. and City Engineer tag to be set @ surface after street construction is complete. (If possible)

Scale: 1" = 20'  
 Date: 05/11/05  
 Drawn by: survey  
 F.B.:  
 TR-Sec: T2SR4W-31

**OFFICIAL TIE PLAT**  
**CITY OF RIVERSIDE**  
*These ties are for the purpose of perpetuating the found monumentation. No claim is made as to the relationship of the points or lines shown hereon to true boundary locations.*

  
 Sheet 1 of 1  
 Cadme MB: 41-8