


Street:

BRODERICK DRIVE

OFFICIAL USE ONLY

X-Street:

LANAI COURT

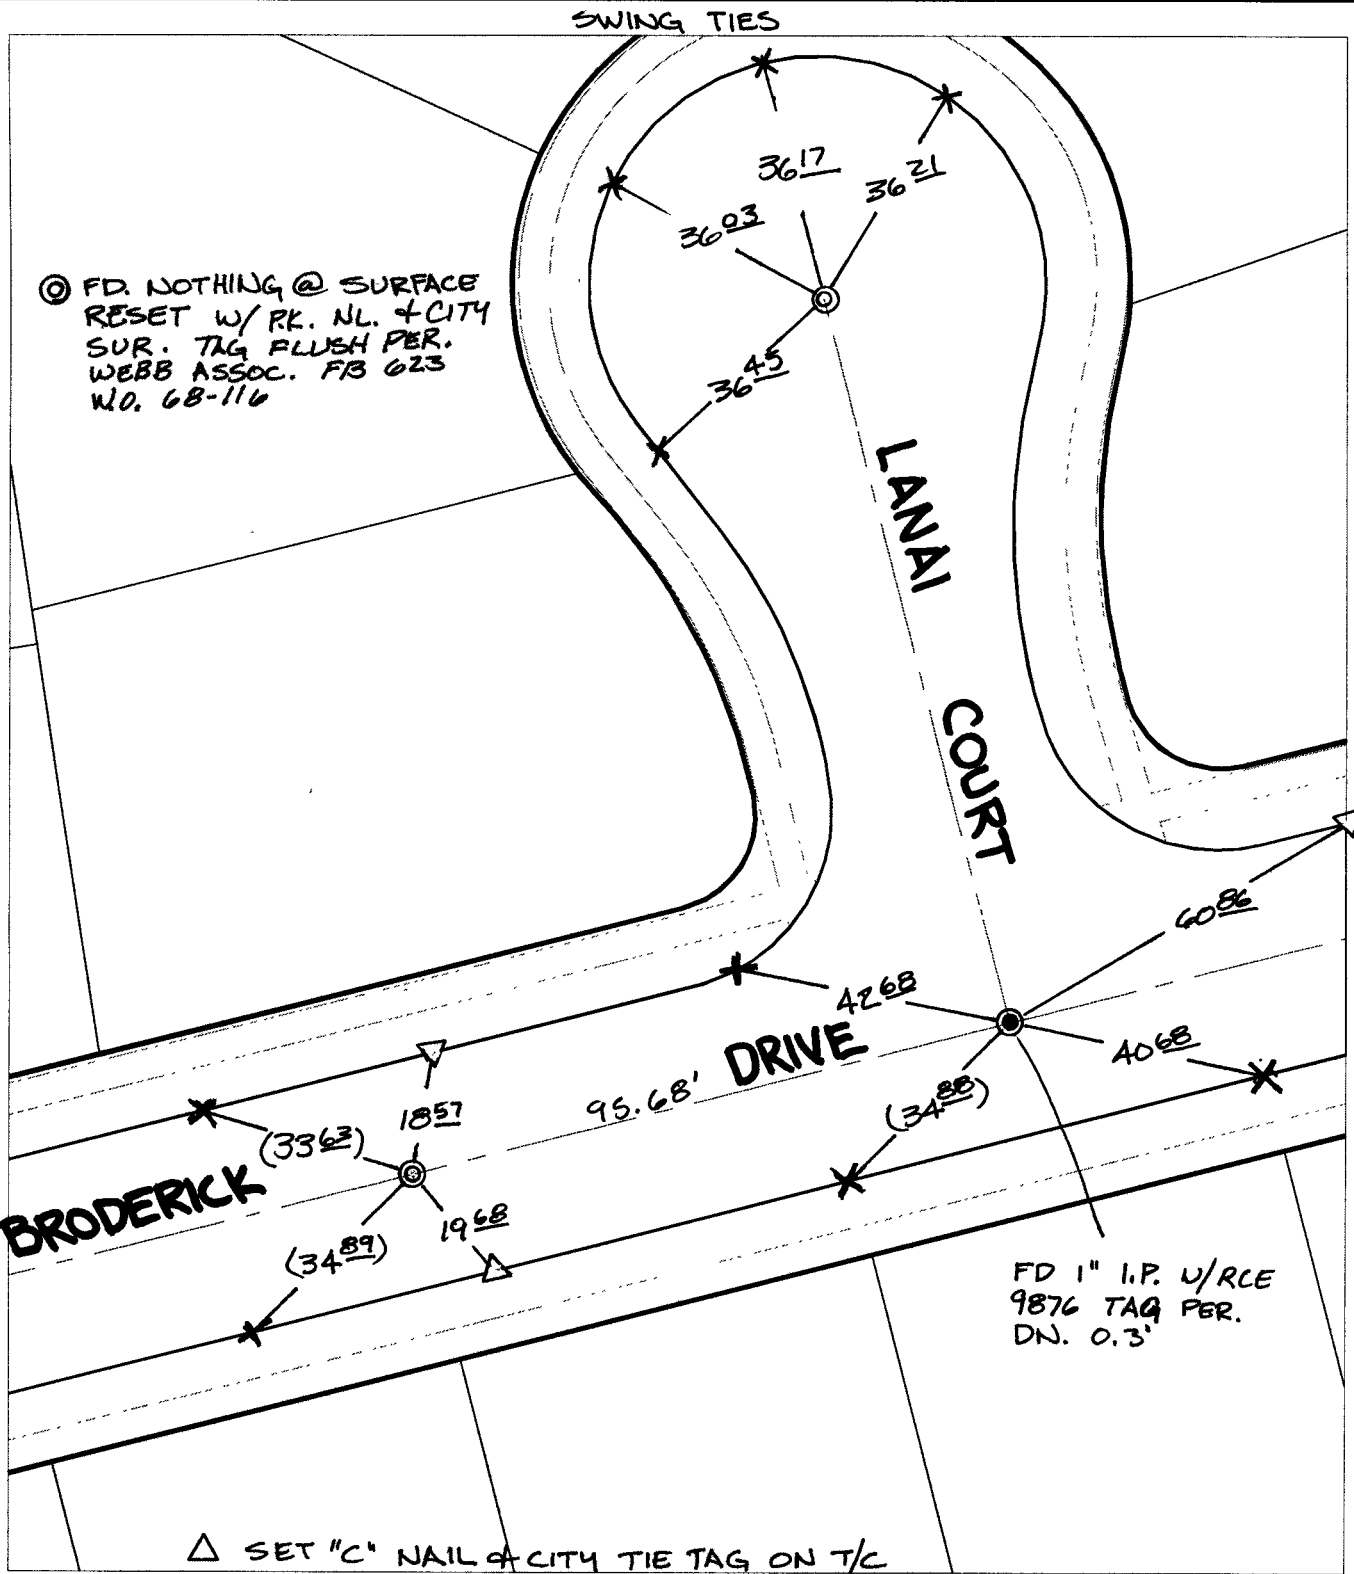

© FD. NOTHING @ SURFACE  
 RESET W/ PK. NL. & CITY  
 SUR. TAG FLUSH PER.  
 WEBB ASSOC. FB 023  
 WD. 68-116

FD 1" I.P. U/RCE  
 9876 TAG PER.  
 DN. 0.3'


△ SET "C" NAIL & CITY TIE TAG ON T/C

- ✕ FD. Ramset Nail on T/C    ● FD. LD. & TK. on T/C    P.K. and City Engineer tag to be set @ surface after street construction is complete. (If possible)
- FD. "C" Nail on T/C       ○ Set LD. & TK. on T/C

Scale: 1" = 30'  
 Date: 11/20/04  
 Drawn by: survey  
 F.B.:  
 TR-Sec: T3SR6W-14

**OFFICIAL TIE PLAT**  
**CITY OF RIVERSIDE**

*These ties are for the purpose of perpetuating the found monumentation. No claim is made as to the relationship of the points or lines shown hereon to true boundary locations.*



Sheet 1 of 1  
 Cadme MB: 64-7