

Street:

BLUERIDGE DRIVE

X-Street:
OFFICIAL USE ONLY

LYON AVENUE

TRANSIT + SWING TIES

() REC. DIST. PER
TIE SHFT. FOR TR. 6763
(MB 92/39-44)


RAMSET +
RCE 9876
TAG ON T/C

LYON AVENUE

LYON AVENUE

BLUERIDGE DRIVE

FD 1" I.P. W/RCE
9896 TAG FLUSH
RESET W/P.K.
NL. + CITY SUR.
TAG FLUSH

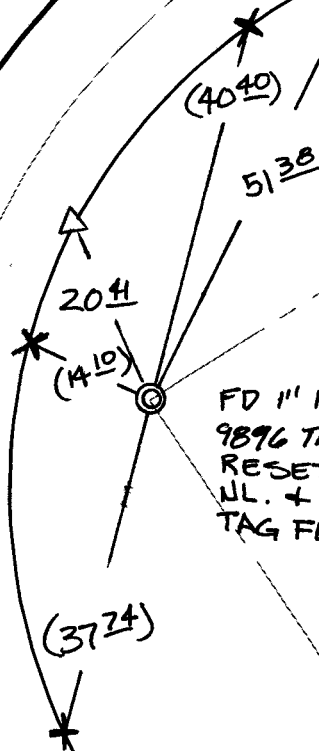

- ✕ FD. Ramset Nail on T/C ● FD. LD. & TK. on T/C
- FD. "C" Nail on T/C ○ Set LD. & TK. on T/C

P.K. and City Engineer tag to be set @
surface after street construction is
complete. (If possible)

Scale: 1" = 20'
 Date: 11/20/04
 Drawn by: SURVEY
 F.B.:
 TR-Sec: T3SR6W-15

OFFICIAL TIE PLAT

CITY OF RIVERSIDE

*These ties are for the purpose of perpetuating the found
 monumentation. No claim is made as to the relationship of
 the points or lines shown hereon to true boundary locations.*



Sheet 1 of 1
 Cadme MB: 78-2