

C12155.T1E


Street:

VIA CONCEPCION

X-Street:  
OFFICIAL USE ONLY

VIA CALLISTO

SWING TIES

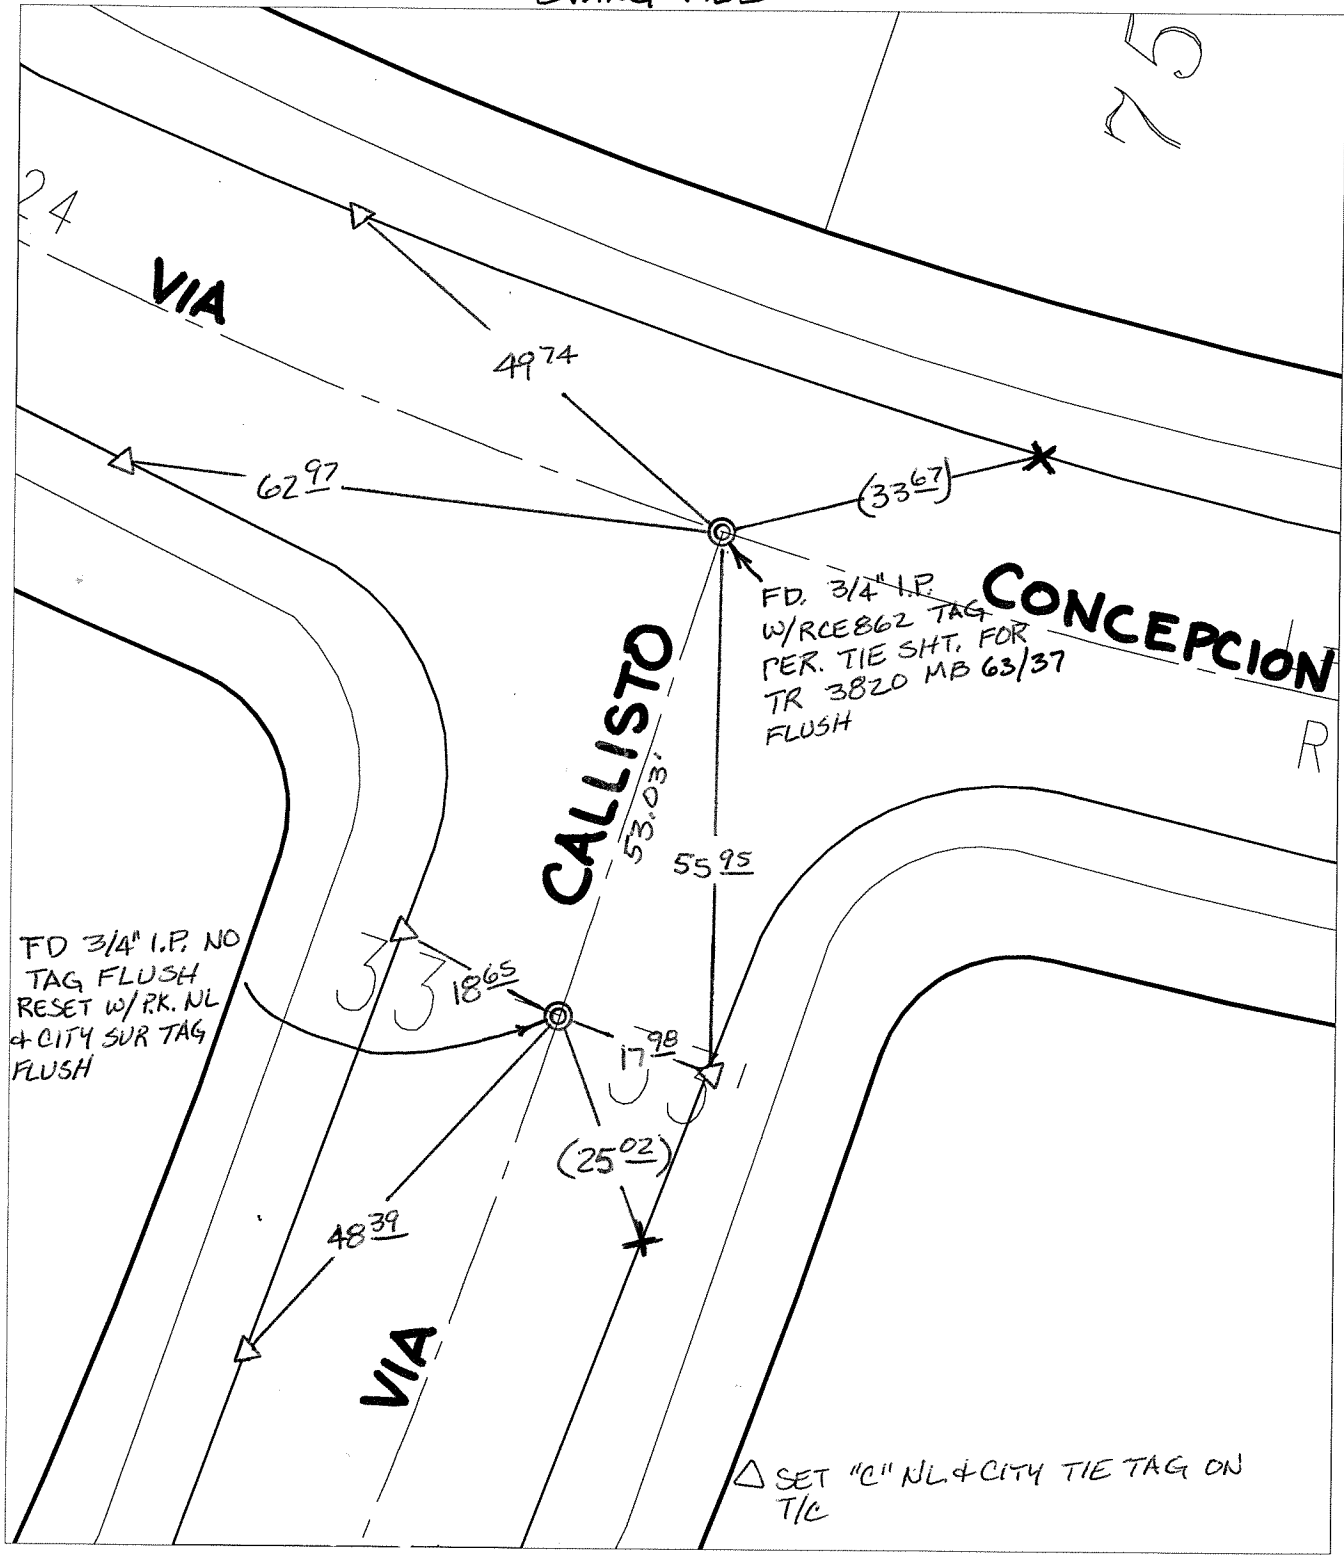


X FD. Ramset Nail on T/C    ● FD. LD. & TK. on T/C    P.K. and City Engineer tag to be set @ surface after street construction is complete. (If possible)  
 ■ FD. "C" Nail on T/C    ○ Set LD. & TK. on T/C

Scale: 1" = 20'  
 Date: 09/18/07  
 Drawn by: pw  
 F.B.:  
 TR-Sec: T2SR4W-32

## OFFICIAL TIE PLAT

### CITY OF RIVERSIDE

*These ties are for the purpose of perpetuating the found monumentation. No claim is made as to the relationship of the points or lines shown hereon to true boundary locations.*

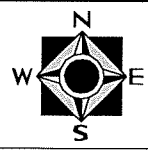

Sheet 1 of 1  
 Cadme MB: 57-3