

C/2181. TIF

Street:


AUDOBON

X-Street:
OFFICIAL USE ONLY

CUL DE SAC

SWING TIES

AUDOBON PLACE

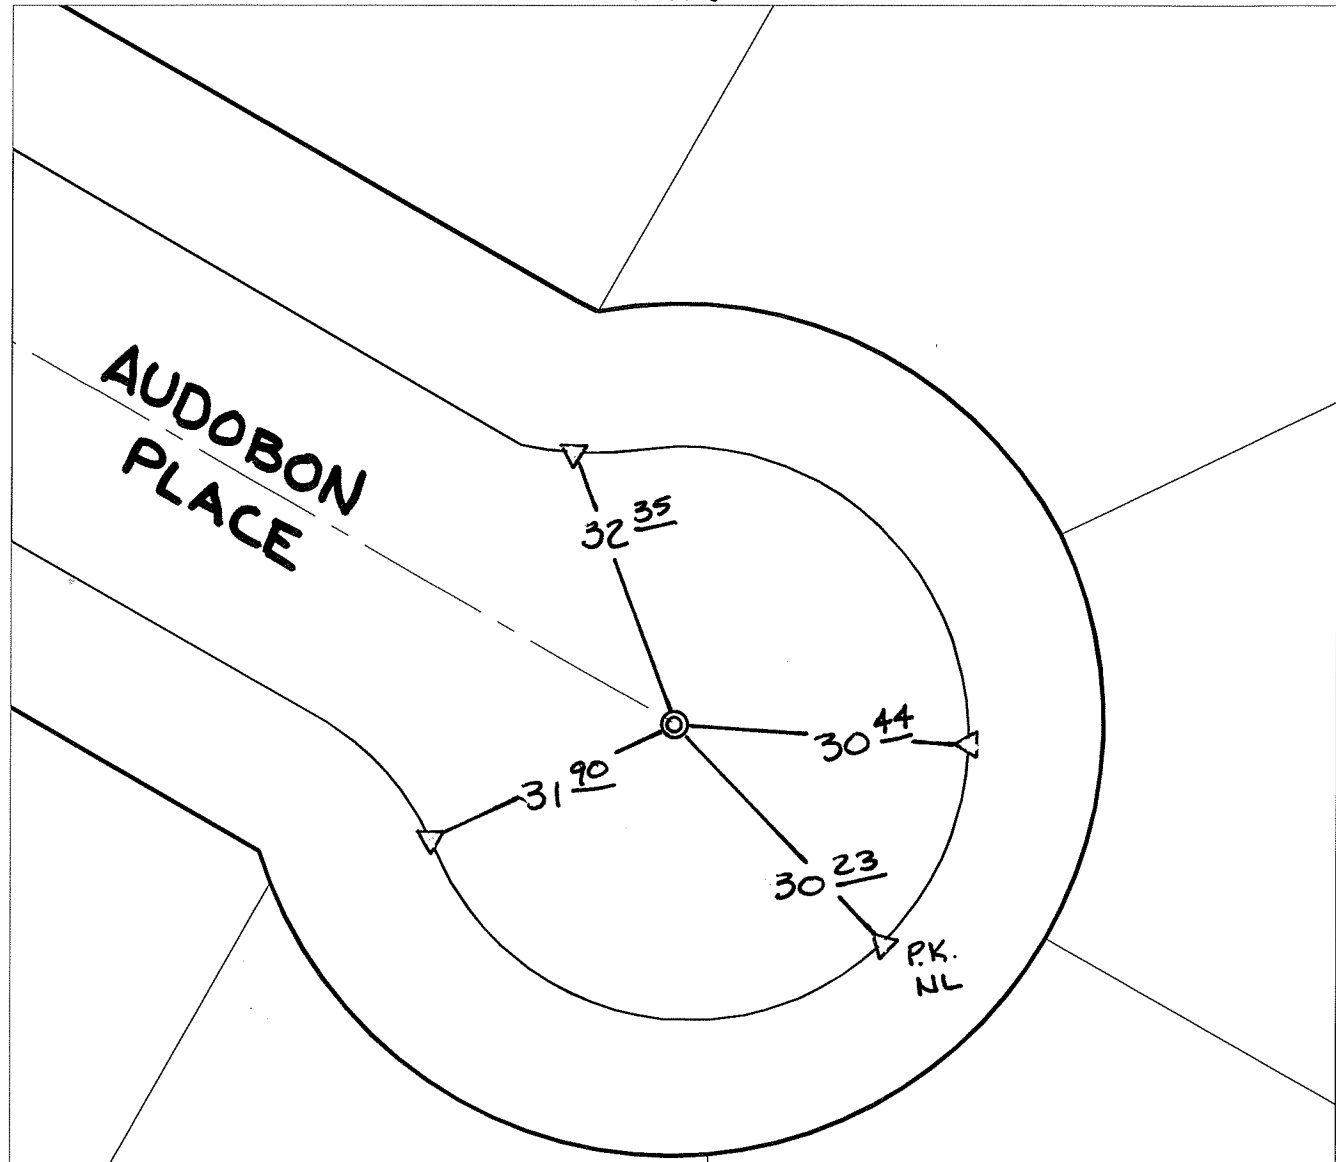

© FD SPK. & LS. 4343
TAG FLUSH NO REF
RESET W/P.K. NL & CITY
SUR. TAG FLUSH

△ SET "C" NL & CITY TIE TAG ON T/C


- ✕ FD. Ramset Nail on T/C ● FD. LD. & TK. on T/C
- FD. "C" Nail on T/C ○ Set LD. & TK. on T/C

P.K. and City Engineer tag to be set @
surface after street construction is
complete. (If possible)

Scale: 1" = 20'
Date: 06/07/07
Drawn by: pw
F.B.:
TR-Sec: -

OFFICIAL TIE PLAT
CITY OF RIVERSIDE

*These ties are for the purpose of perpetuating the found
monumentation. No claim is made as to the relationship of
the points or lines shown hereon to true boundary locations.*



Sheet 1 of 1
Cadme MB: 25-3