


Street: TULANE AVENUE BC & EC X-Street: ADDR. 11435 TO 11500


OFFICIAL USE ONLY

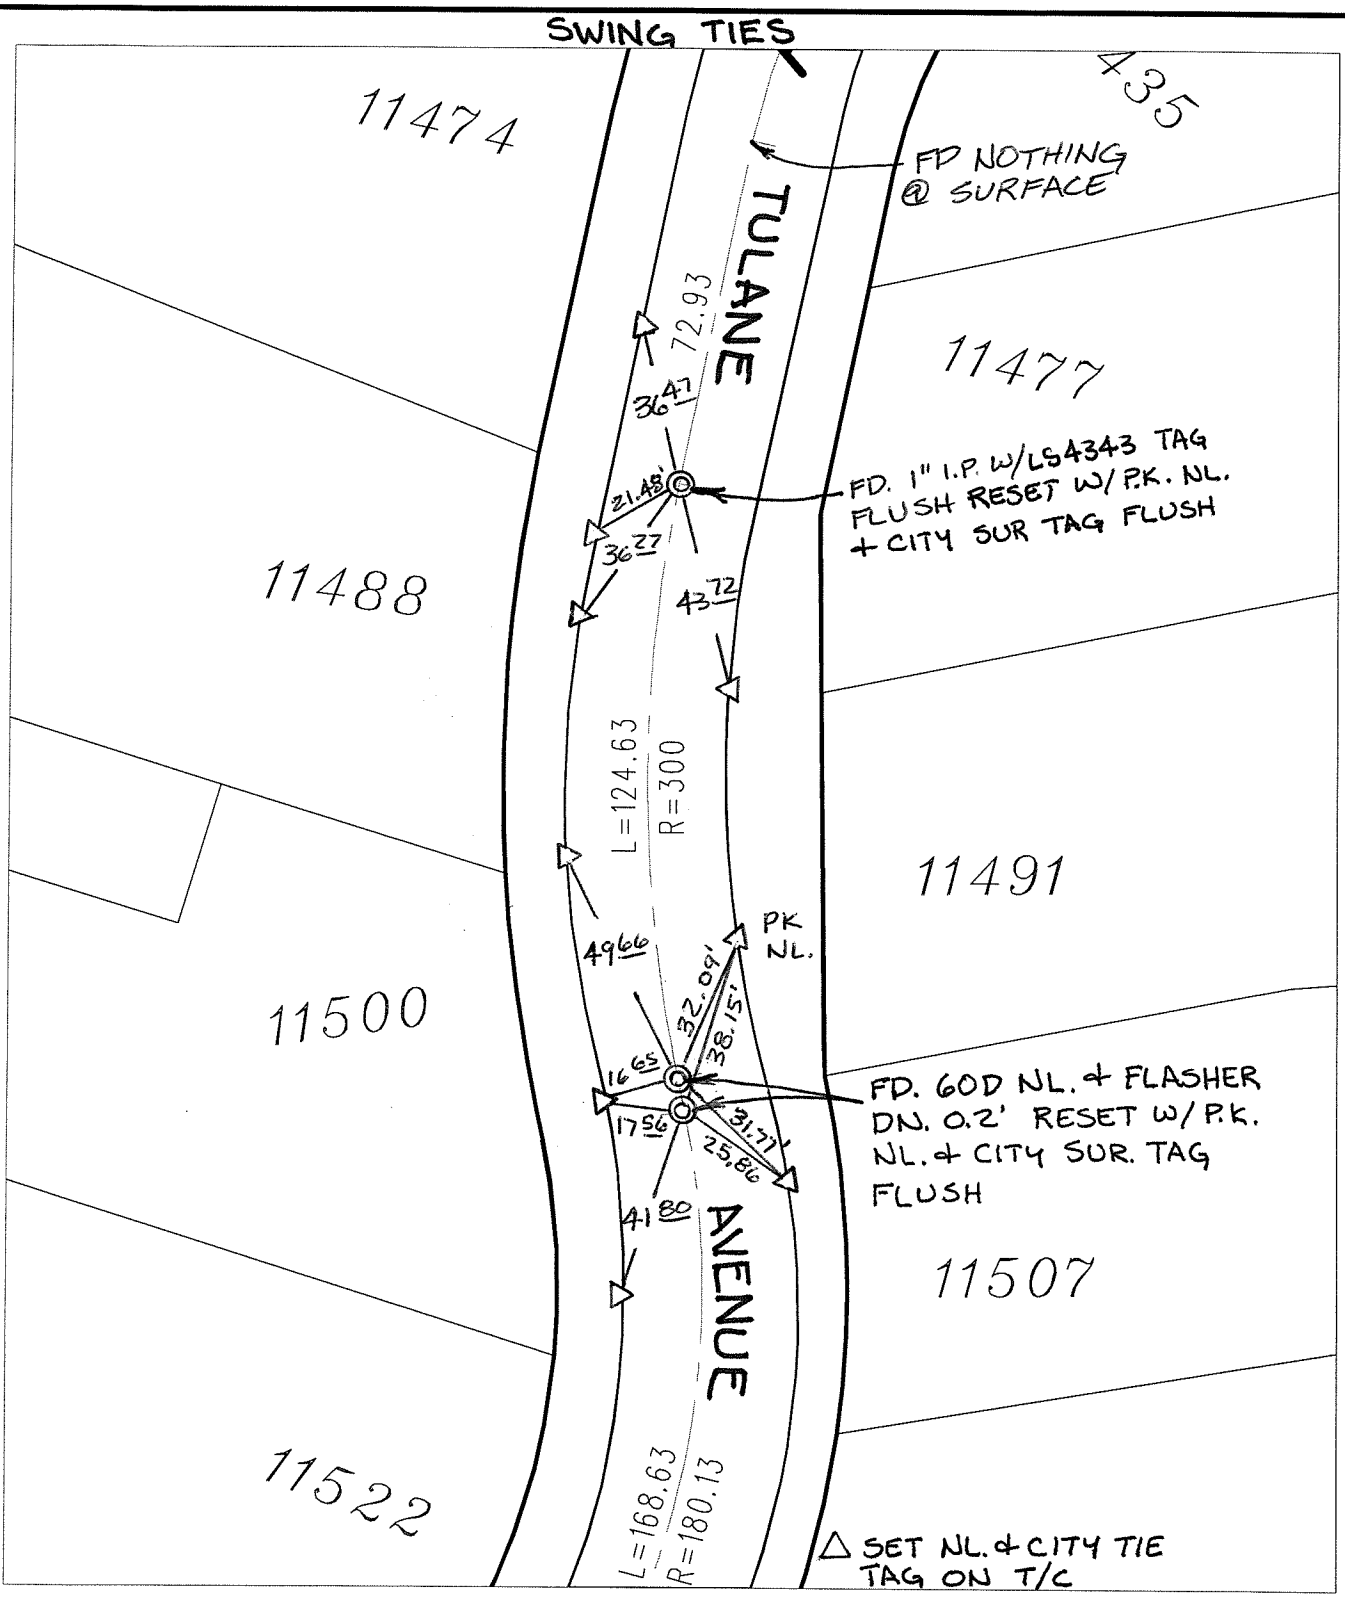

✕ FD. Ramset Nail on T/C    ● FD. LD. & TK. on T/C    P.K. and City Engineer tag to be set @ surface after street construction is complete. (If possible)  
 ■ FD. "C" Nail on T/C    ○ Set LD. & TK. on T/C

Scale: 1" = 40'  
 Date: 10/18/06  
 Drawn by: L. Harris  
 F.B.:  
 TR-Sec: T2SR4W-33

**OFFICIAL TIE PLAT**  
**CITY OF RIVERSIDE**  
*These ties are for the purpose of perpetuating the found monumentation. No claim is made as to the relationship of the points or lines shown hereon to true boundary locations.*



Sheet 1 of 1  
 Cadme MB: 58-1