


Street: RUTLAND AVENUE BC & EC X-Street: 102.65' N OF FIREBIRD
 OFFICIAL USE ONLY

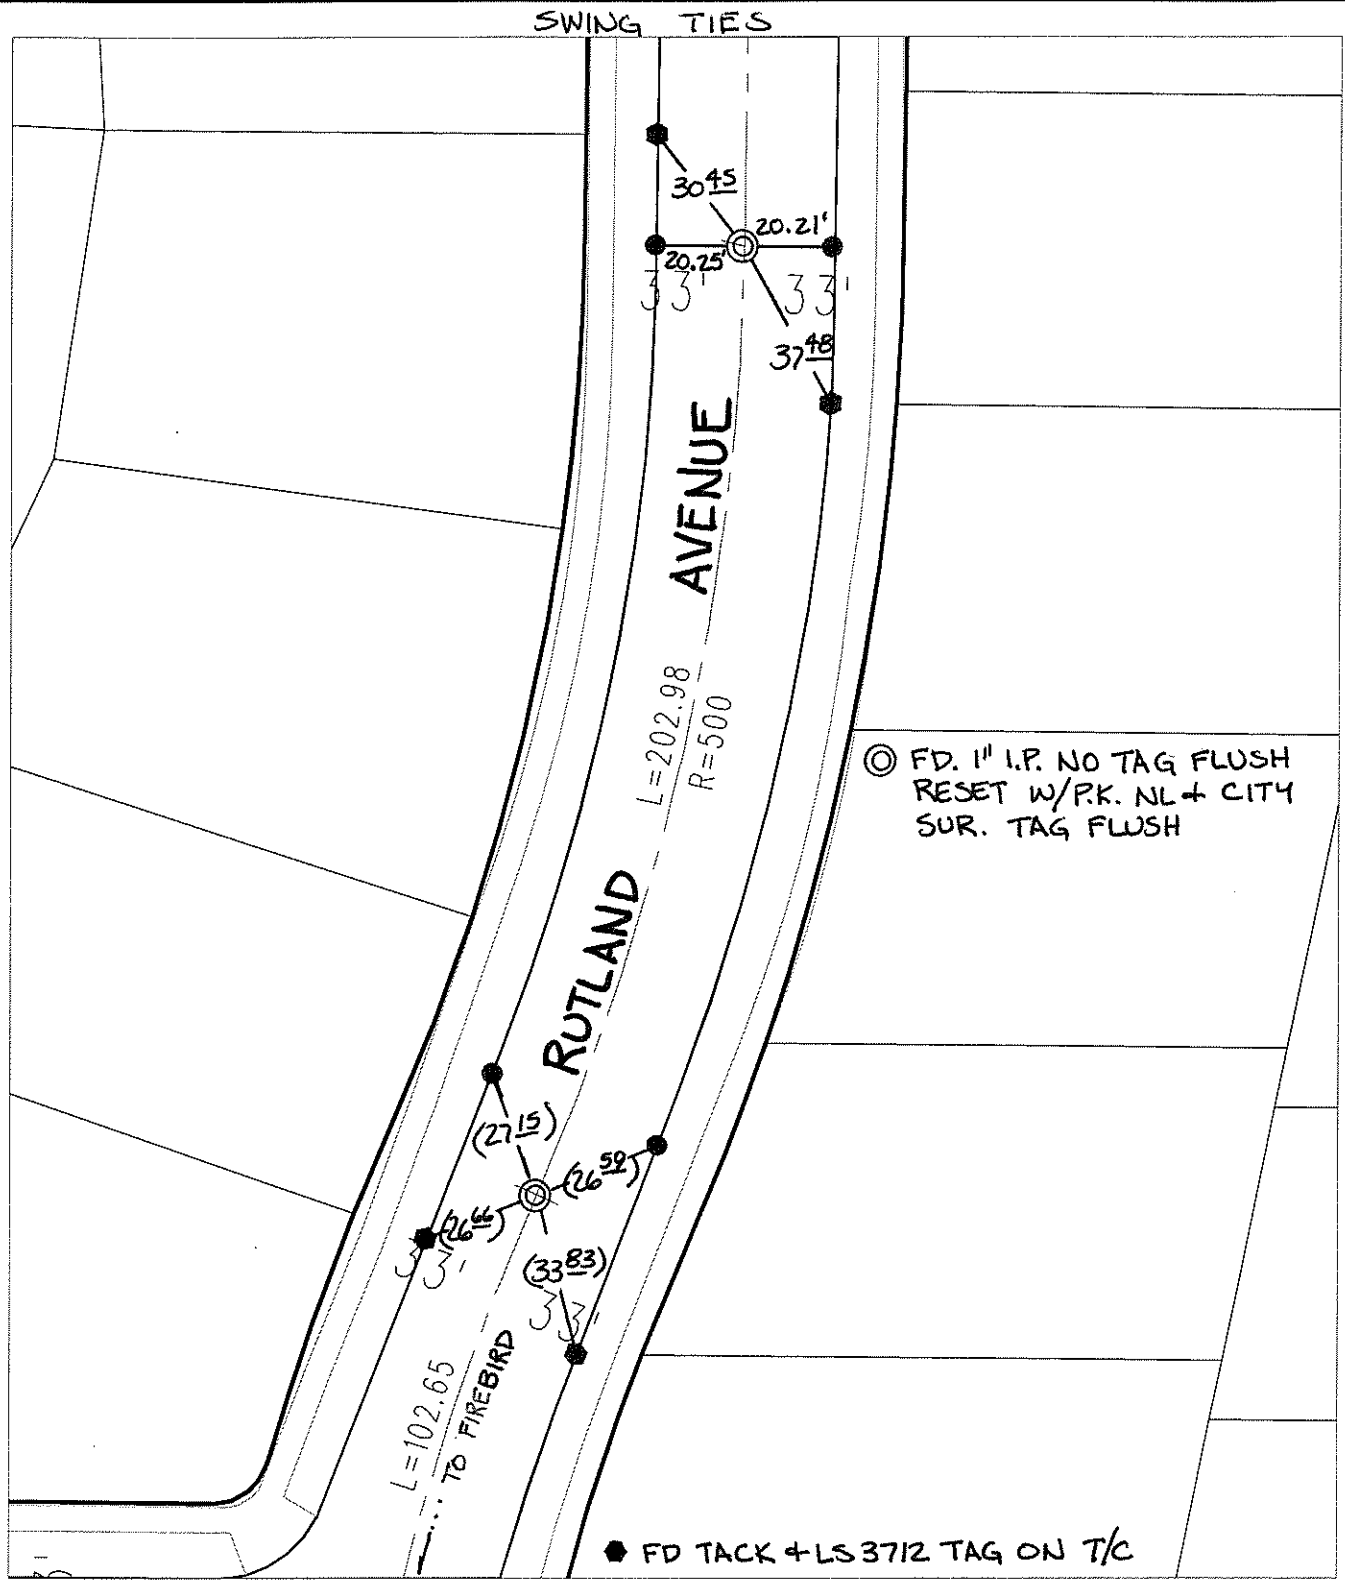

⊙ FD. 1" I.P. NO TAG FLUSH
 RESET W/P.K. NL + CITY
 SUR. TAG FLUSH


◆ FD TACK + LS 3712 TAG ON T/C

- ✕ FD. Ramset Nail on T/C
 - FD. LD. & TK. on T/C
 - FD. "C" Nail on T/C
 - Set LD. & TK. on T/C
- P.K. and City Engineer tag to be set @ surface after street construction is complete. (If possible)

Scale: 1" = 40'
 Date: 09/23/08
 Drawn by: pw
 F.B.:
 TR-Sec: T2SR6W-36

OFFICIAL TIE PLAT
 CITY OF RIVERSIDE

These ties are for the purpose of perpetuating the found monumentation. No claim is made as to the relationship of the points or lines shown hereon to true boundary locations.



Sheet 1 of 1
 Cadme MB: 50-1