


Street:

RIVERA STREET

X-Street:  
OFFICIAL USE ONLY

DEVON PORT WAY

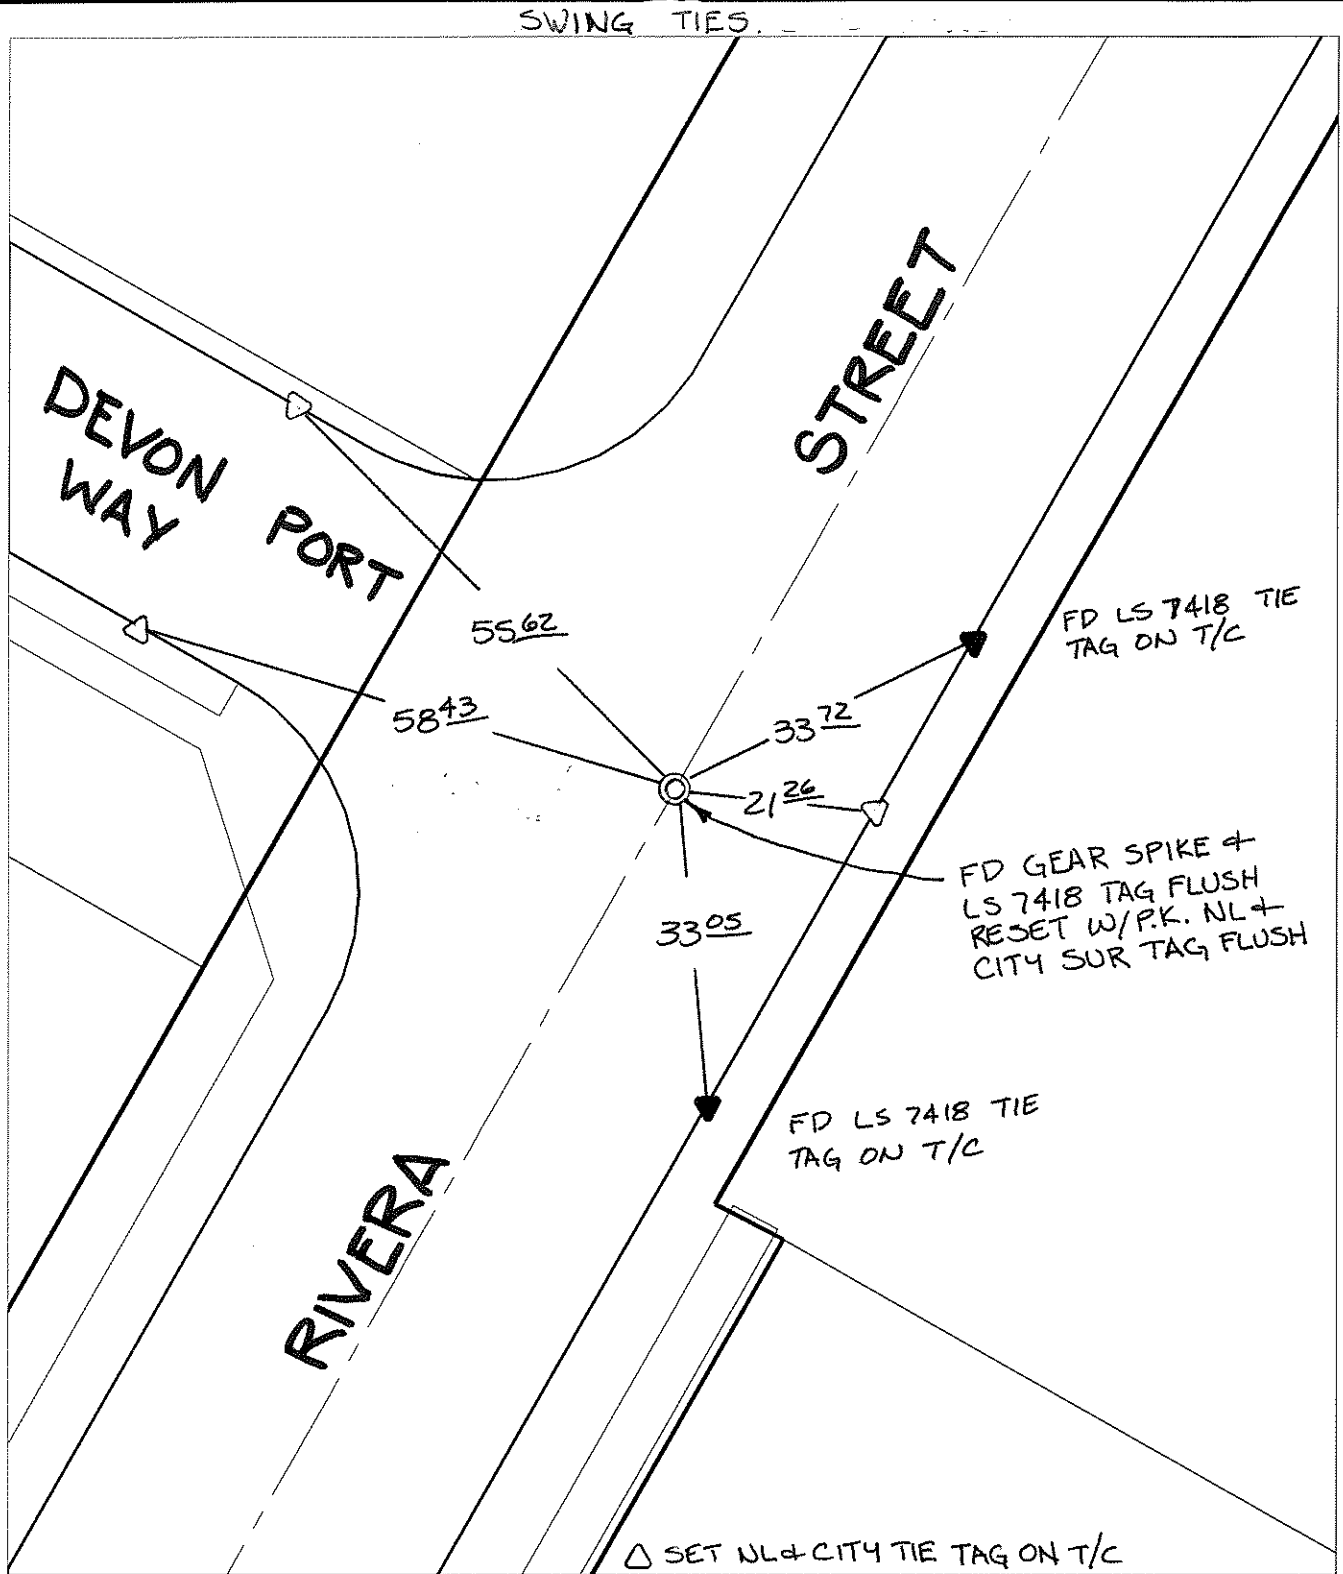

- ✕ FD. Ramset Nail on T/C
- FD. "C" Nail on T/C

- FD. LD. & TK. on T/C
- Set LD. & TK. on T/C

P.K. and City Engineer tag to be set @ surface after street construction is complete. (If possible)

△ SET NL + CITY TIE TAG ON T/C

Scale: 1" = 20'

Date: 05/02/08

Drawn by: pw

F.B.:

TR-Sec: - T2SR5W-14

## OFFICIAL TIE PLAT

### CITY OF RIVERSIDE

*These ties are for the purpose of perpetuating the found monumentation. No claim is made as to the relationship of the points or lines shown hereon to true boundary locations.*



Sheet 1 of 1

Cadme MB: 9-8