


Street: SPRING GARDEN STREET X-Street: LAUREL AVENUE
OFFICIAL USE ONLY

TRANSIT & SWING TIES

HISTORICAL DATA
- CITY TIE SHT # 737A.TIF
- CRFB 205/5

SET "C" NL & CITY
TIE TAG ON T/C

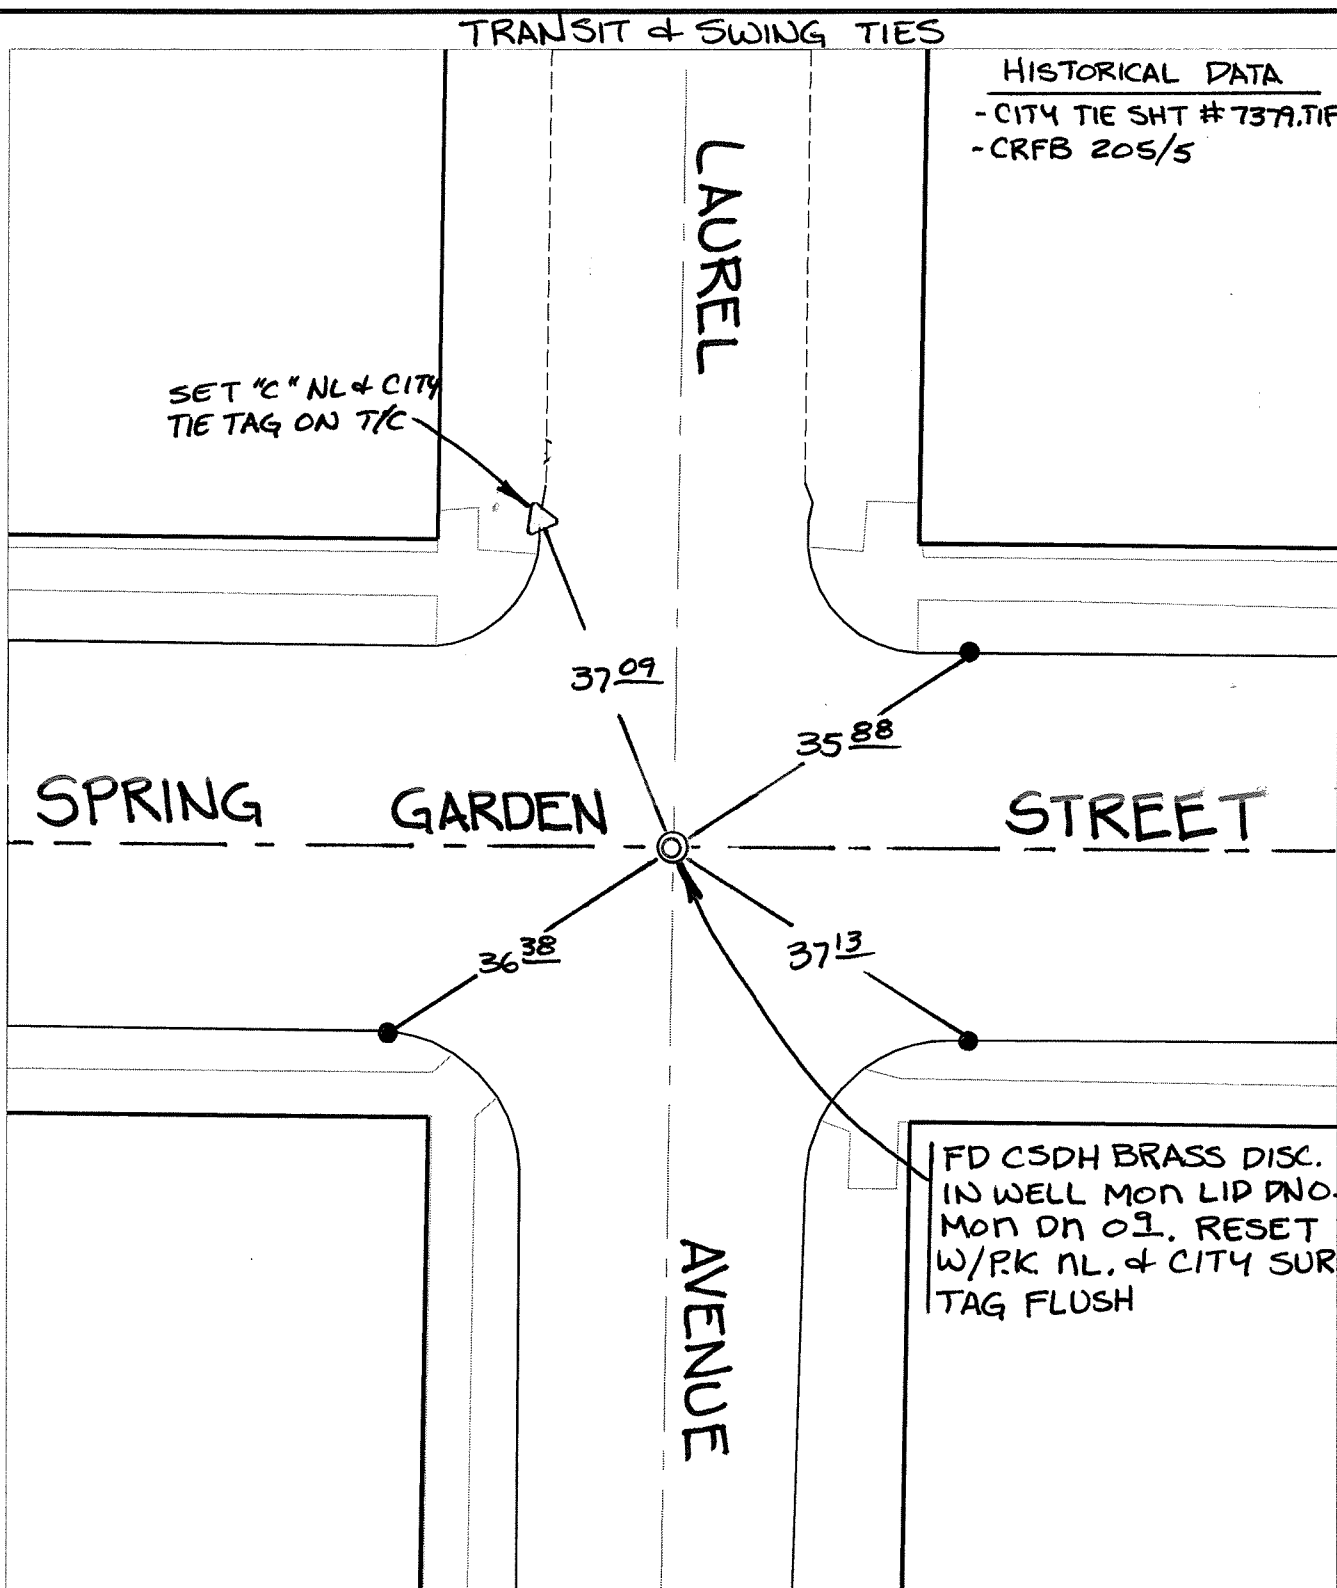

FD CSDH BRASS DISC.
IN WELL MON LID DNO
MON DN O.I. RESET
W/P.K. NL. & CITY SUR.
TAG FLUSH

- ✕ FD. Ramset Nail on T/C
- FD. LD. & TK. on T/C
- FD. "C" Nail on T/C
- Set LD. & TK. on T/C

P.K. and City Engineer tag to be set @ surface after street construction is complete. (If possible)

Scale: 1" = 20'
 Date: 12/15/08
 Drawn by: pw
 F.B.:
 TR-Sec: T2SR5W-13

OFFICIAL TIE PLAT CITY OF RIVERSIDE

These ties are for the purpose of perpetuating the found monumentation. No claim is made as to the relationship of the points or lines shown hereon to true boundary locations.



Sheet 1 of 1
Cadme MB: 25-2