


CL2340 TIE

■ INDICATES FD LEAD & TACK
IN T.C. AT ALL TIE POINTS PER
CITY TIE BOOK

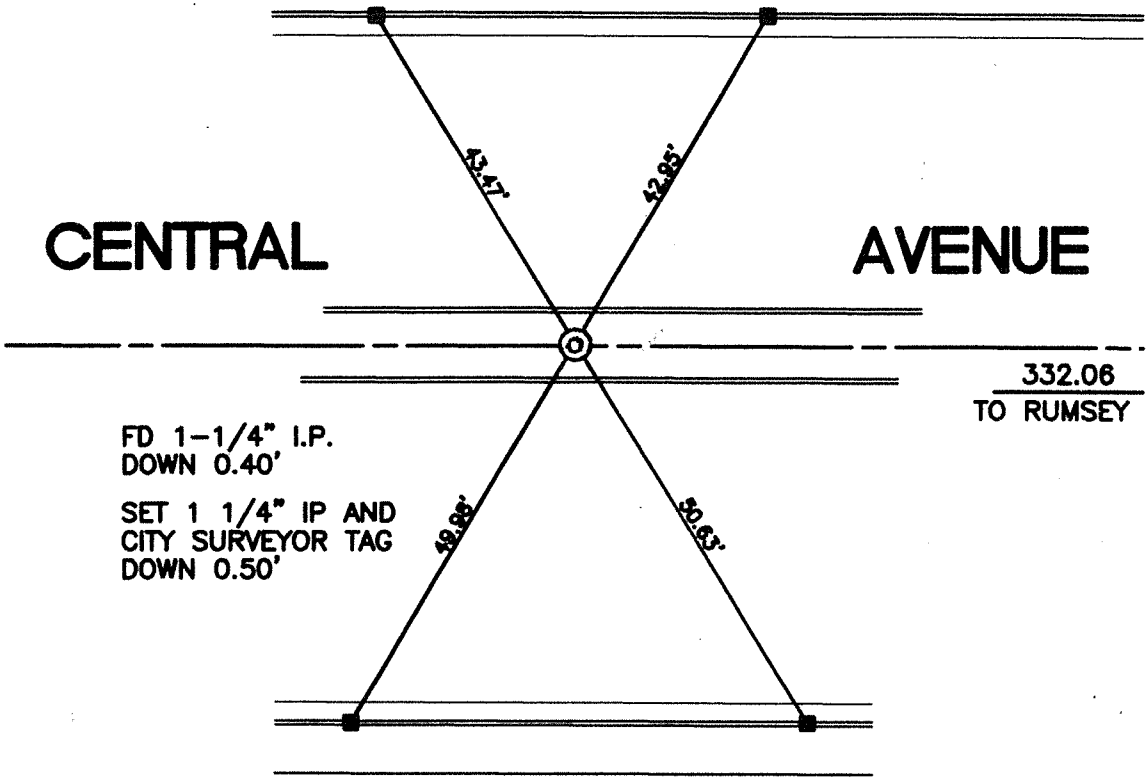

CENTRAL

AVENUE

332.06
TO RUMSEY

FD 1-1/4" I.P.
DOWN 0.40'

SET 1 1/4" IP AND
CITY SURVEYOR TAG
DOWN 0.50'

CTR SECTION 35

STREET: CENTRAL AVENUE
X-STREET: CTR SECTION 35
OFFICIAL USE ONLY

SCALE: 1"=20'
DATE: 10/16/2009
DRAWN BY: MSB
F.B.: CITY TIES
TR-Sec: T29R5W-35

OFFICIAL TIE PLAT
CITY OF RIVERSIDE

THESE TIES ARE FOR THE PURPOSE OF PERPETUATING THE FOUND
MONUMENTATION. NO CLAIM IS MADE AS THE RELATIONSHIP OF THE
POINTS OR LINES SHOWN HEREON TO TRUE BOUNDARY LOCATIONS



SHEET 1 OF 1