


STREET: CENTRAL AVENUE

OFFICIAL USE ONLY

X-STREET: TRACT BOUNDARY

- INDICATES SET NAIL & CITY TIE TAG FLUSH IN T.C. AT ALL TIE POINTS

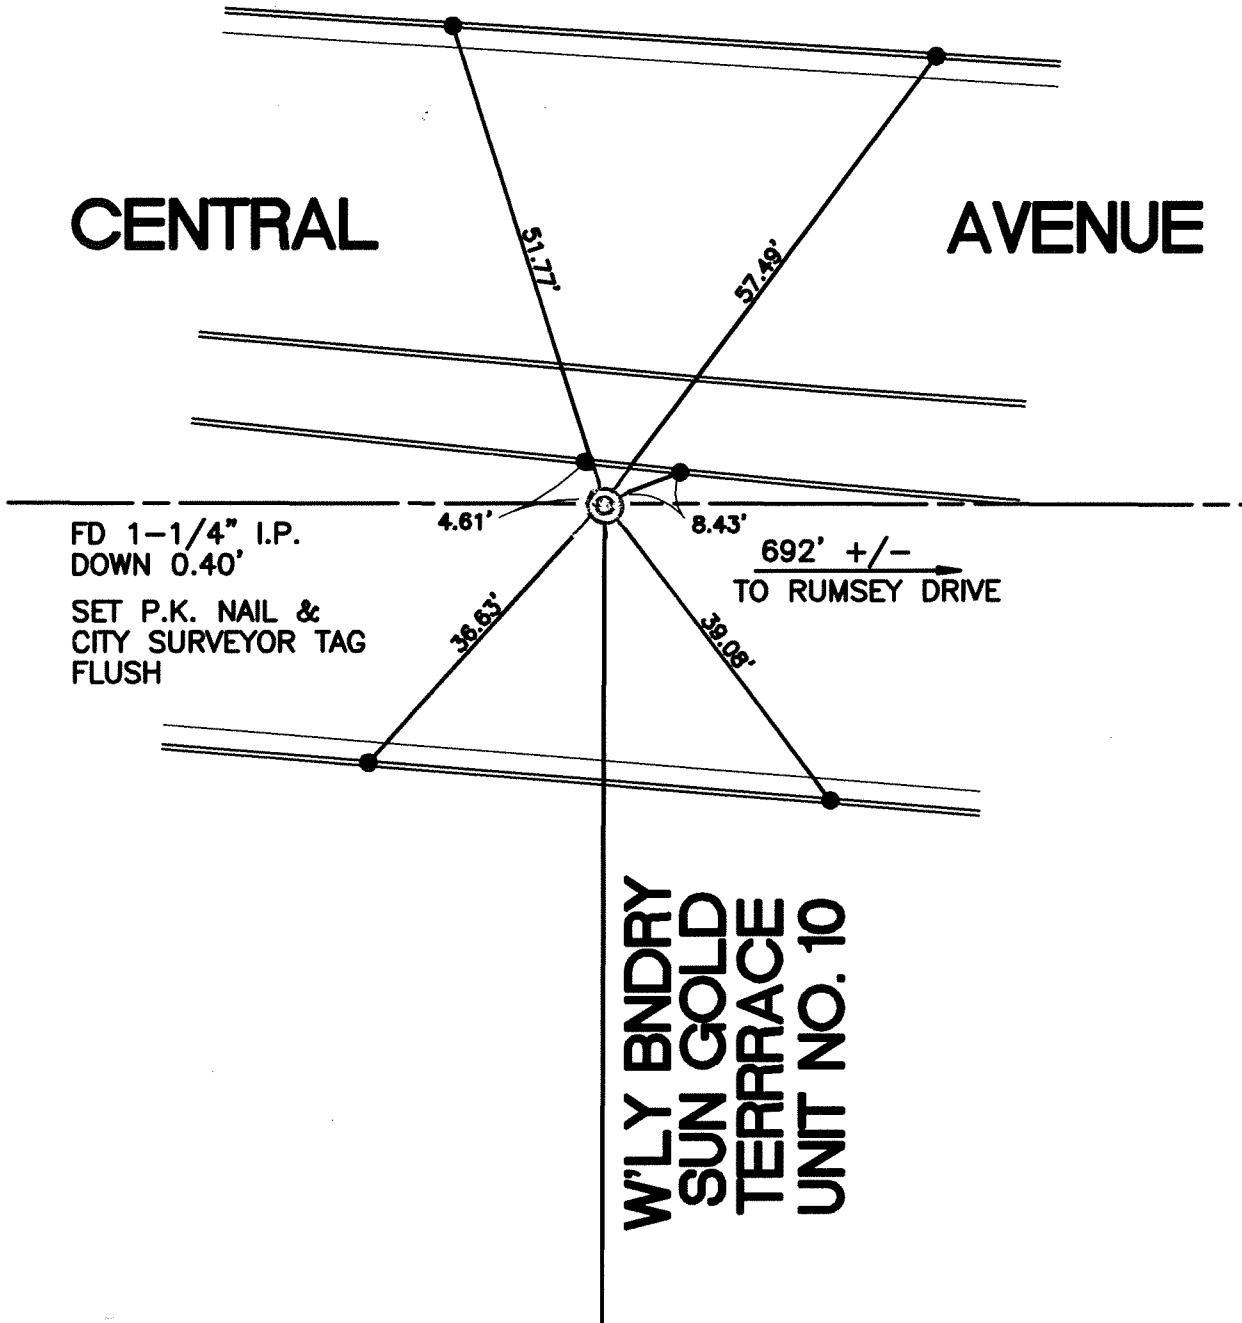

SCALE: 1"=20'

DATE: 10/15/2009


DRAWN BY: MSB

F.B.: CITY TIES

TR-*Sec*: T2SR5W-35

OFFICIAL TIE PLAT
CITY OF RIVERSIDE

THESE TIES ARE FOR THE PURPOSE OF PERPETUATING THE FOUND MONUMENTATION. NO CLAIM IS MADE AS THE RELATIONSHIP OF THE POINTS OR LINES SHOWN HEREON TO TRUE BOUNDARY LOCATIONS

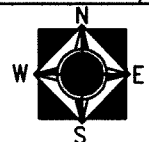

SHEET 1 OF 1