


STREET: CENTRAL AVENUE

OFFICIAL USE ONLY X-STREET: B.C. CONST CENTERLINE

- INDICATES SET NAIL & CITY TIE TAG FLUSH IN T.C.
- INDICATES FD LEAD & TACK IN T.C. PER CITY TIE BOOK

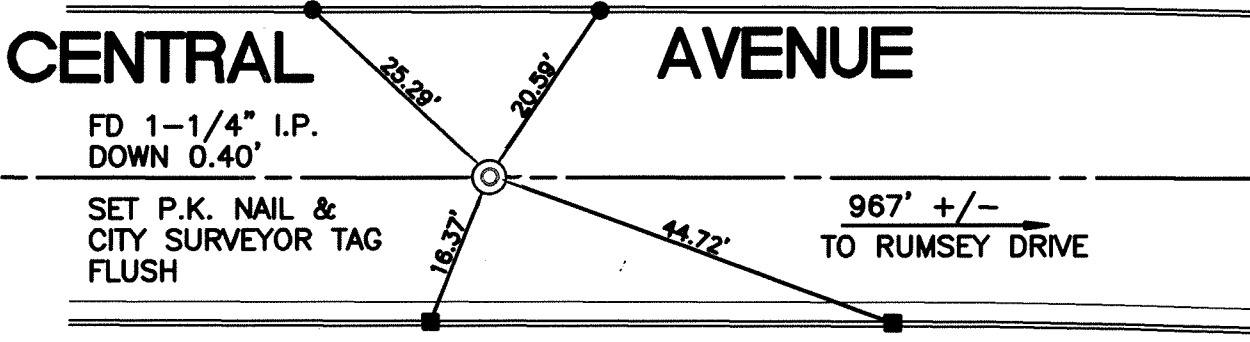


**B.C. - CONST CENTERLINE
SEE PLAN R-112**

SCALE: 1"=20'
DATE: 10/15/2009
DRAWN BY: MSB
F.B.: CITY TIES
TR-Sec: T23R5W-35

**OFFICIAL TIE PLAT
CITY OF RIVERSIDE**

THESE TIES ARE FOR THE PURPOSE OF PERPETUATING THE FOUND MONUMENTATION. NO CLAIM IS MADE AS THE RELATIONSHIP OF THE POINTS OR LINES SHOWN HEREON TO TRUE BOUNDARY LOCATIONS


 SHEET 1 OF 1