

C12346.TIF

Street:


WANDA WY

OFFICIAL USE ONLY X-Street:

NEVA PL

SWING TIES

© FD. 1" I.P. w/NO TAG 1Z + 2 NL + TIN 12 TIES FLUSH RESET w/ P.K. NAIL & CITY SUR TAG FLUSH

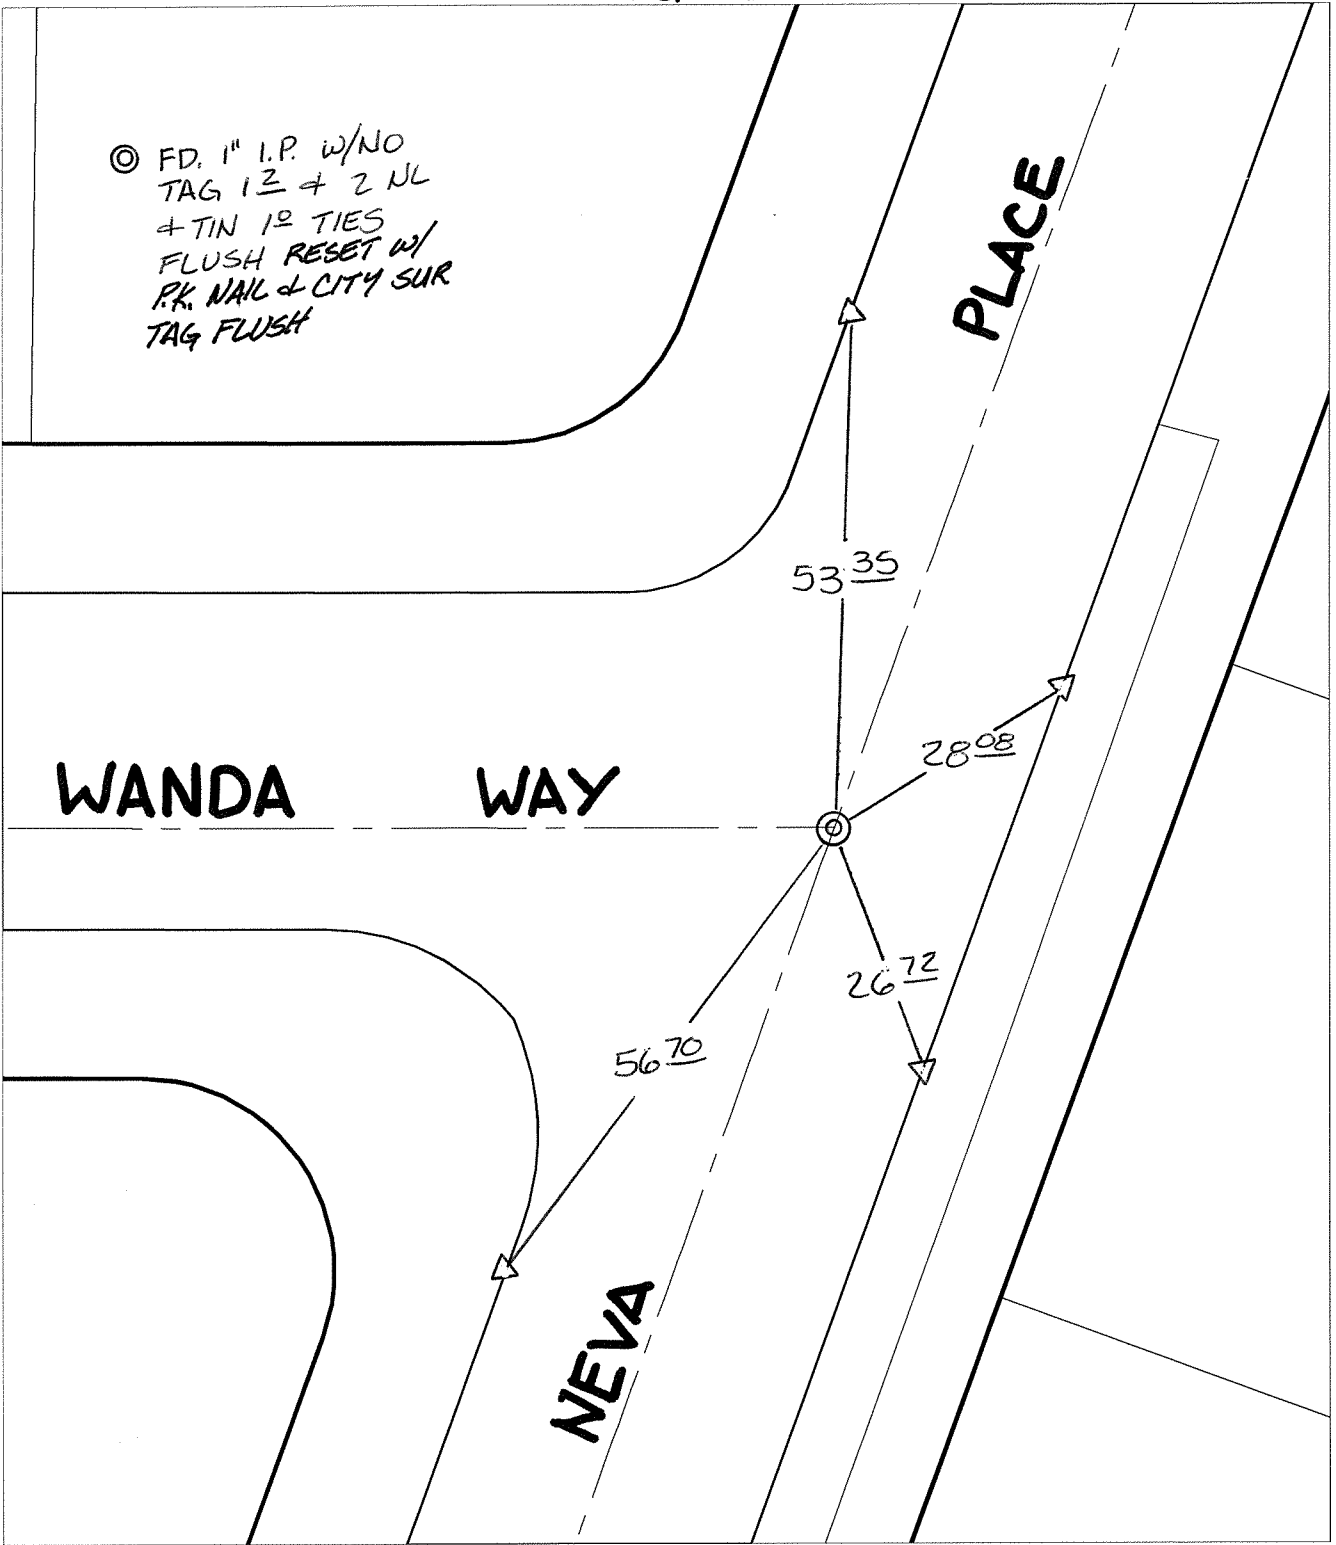

- ✕ FD. Ramset Nail on T/C ● FD. LD. & TK. on T/C
- FD. "C" Nail on T/C ○ Set LD. & TK. on T/C

P.K. and City Engineer tag to be set @ surface after street construction is complete. (If possible)

Scale: 1" = 20'

Date: 09/07/07


Drawn by: scurtis

F.B.:

TR-Sec: T2SR5W-34

OFFICIAL TIE PLAT
CITY OF RIVERSIDE

These ties are for the purpose of perpetuating the found monumentation. No claim is made as to the relationship of the points or lines shown hereon to true boundary locations.



Sheet 1 of 1

Cadme MB: 54-3