

C12349.71F

Street:


MT VERNON AVENUE

X-Street:

GREEN OAKS DRIVE

OFFICIAL USE ONLY

TRANSIT TIES

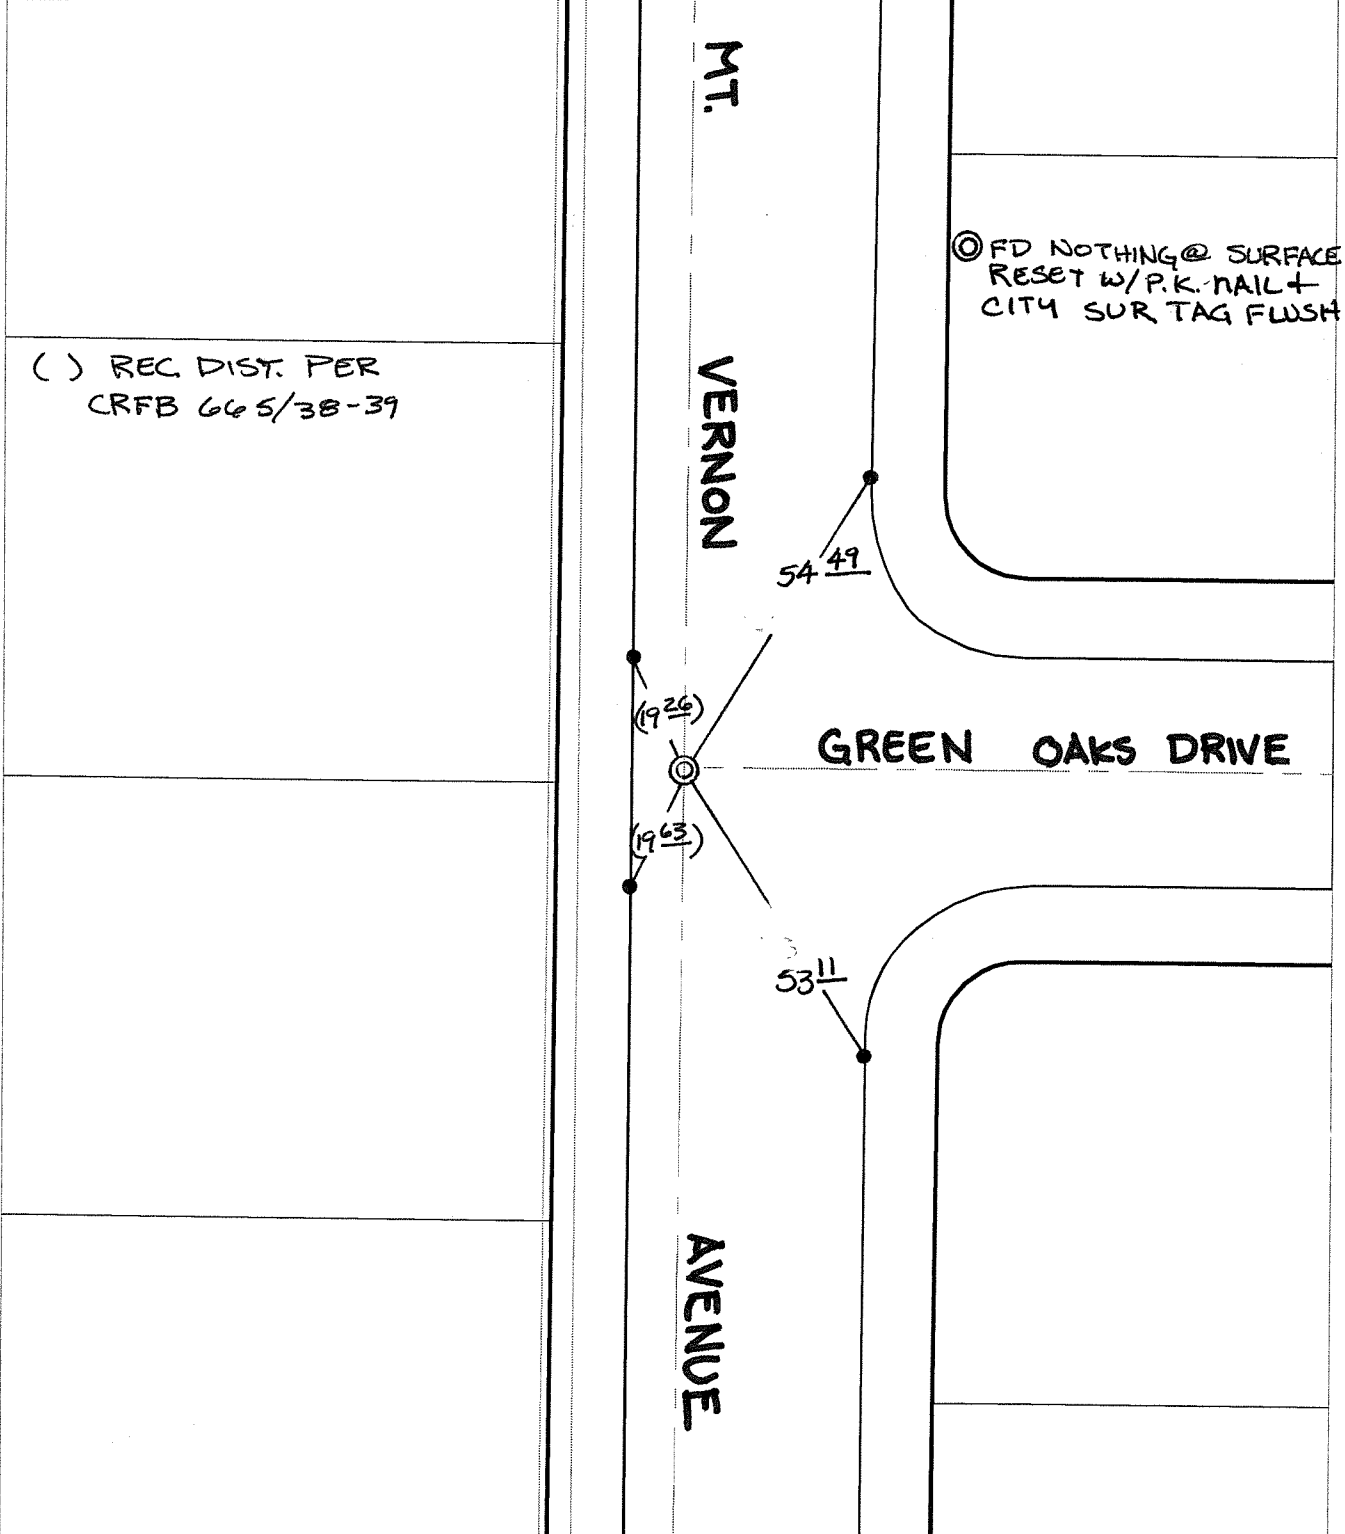

( ) REC DIST. PER CRFB 665/38-39

- ✕ FD. Ramset Nail on T/C    ● FD. LD. & TK. on T/C
- FD. "C" Nail on T/C    ○ Set LD. & TK. on T/C

P.K. and City Engineer tag to be set @ surface after street construction is complete. (If possible)

Scale: 1" = 30'

Date: 01/30/06

Drawn by: scurtis

F.B.:

TR-Sec: T2SR4W-20

## OFFICIAL TIE PLAT

### CITY OF RIVERSIDE

*These ties are for the purpose of perpetuating the found monumentation. No claim is made as to the relationship of the points or lines shown hereon to true boundary locations.*



Sheet 1 of 1

Cadme MB: 27-8