


C12351.71F

Street: SHADY GROVE DRIVE X-Street: MARICOPA DRIVE  
OFFICIAL USE ONLY

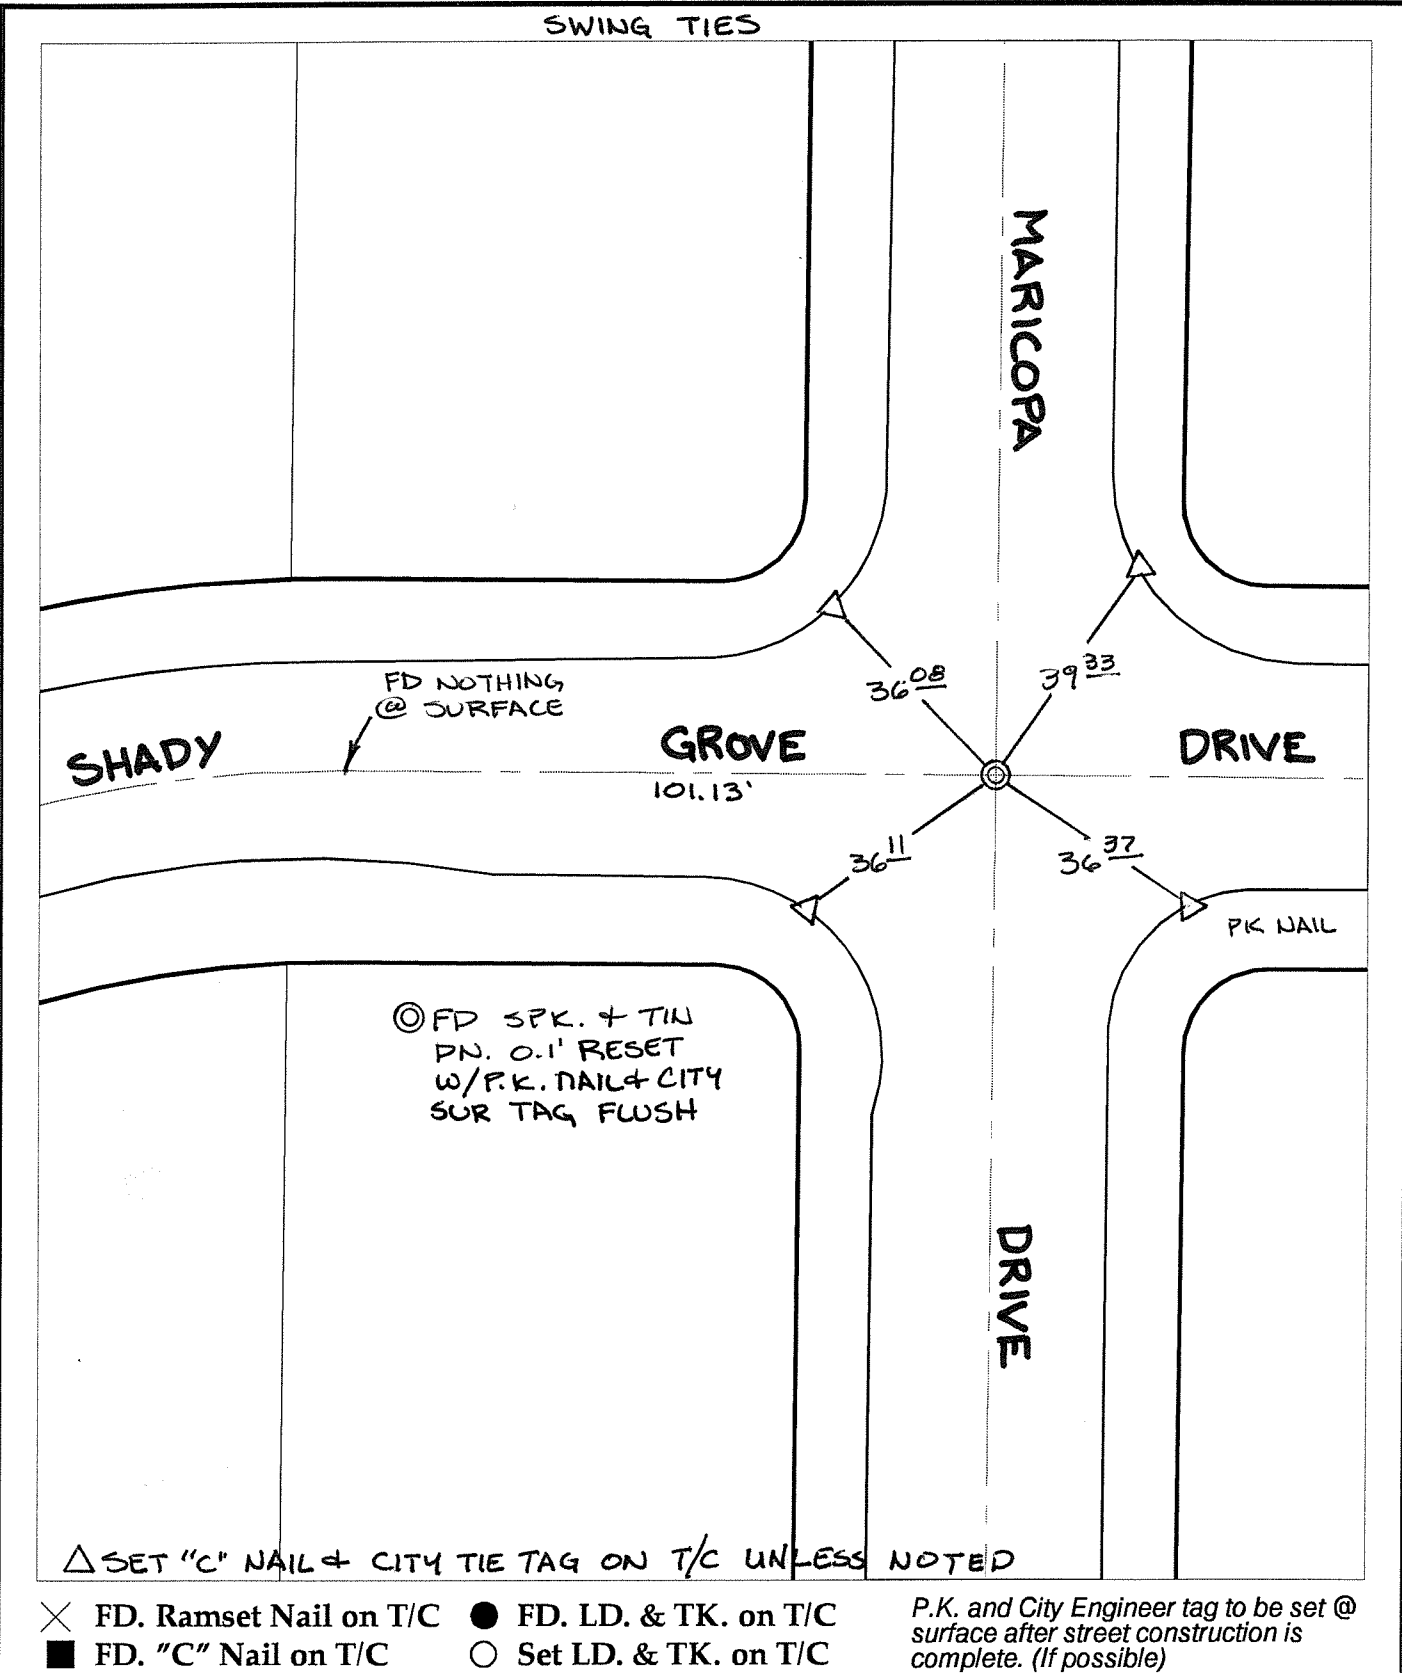

△ SET "C" NAIL + CITY TIE TAG ON T/C UNLESS NOTED

- ✕ FD. Ramset Nail on T/C      ● FD. LD. & TK. on T/C      P.K. and City Engineer tag to be set @ surface after street construction is complete. (If possible)
- FD. "C" Nail on T/C      ○ Set LD. & TK. on T/C

Scale: 1" = 30'

Date: 01/30/06


Drawn by: scurtis

F.B.:

TR-Sec: T2SR4W-21

**OFFICIAL TIE PLAT**  
CITY OF RIVERSIDE

*These ties are for the purpose of perpetuating the found monumentation. No claim is made as to the relationship of the points or lines shown hereon to true boundary locations.*



Sheet 1 of 1

Cadme MB: 27-8