

C1235.9. TIF

Street:

FLAX PLACE


X-Street:
OFFICIAL USE ONLY

CUL-DE-SAC

SWING TIES

0225

020

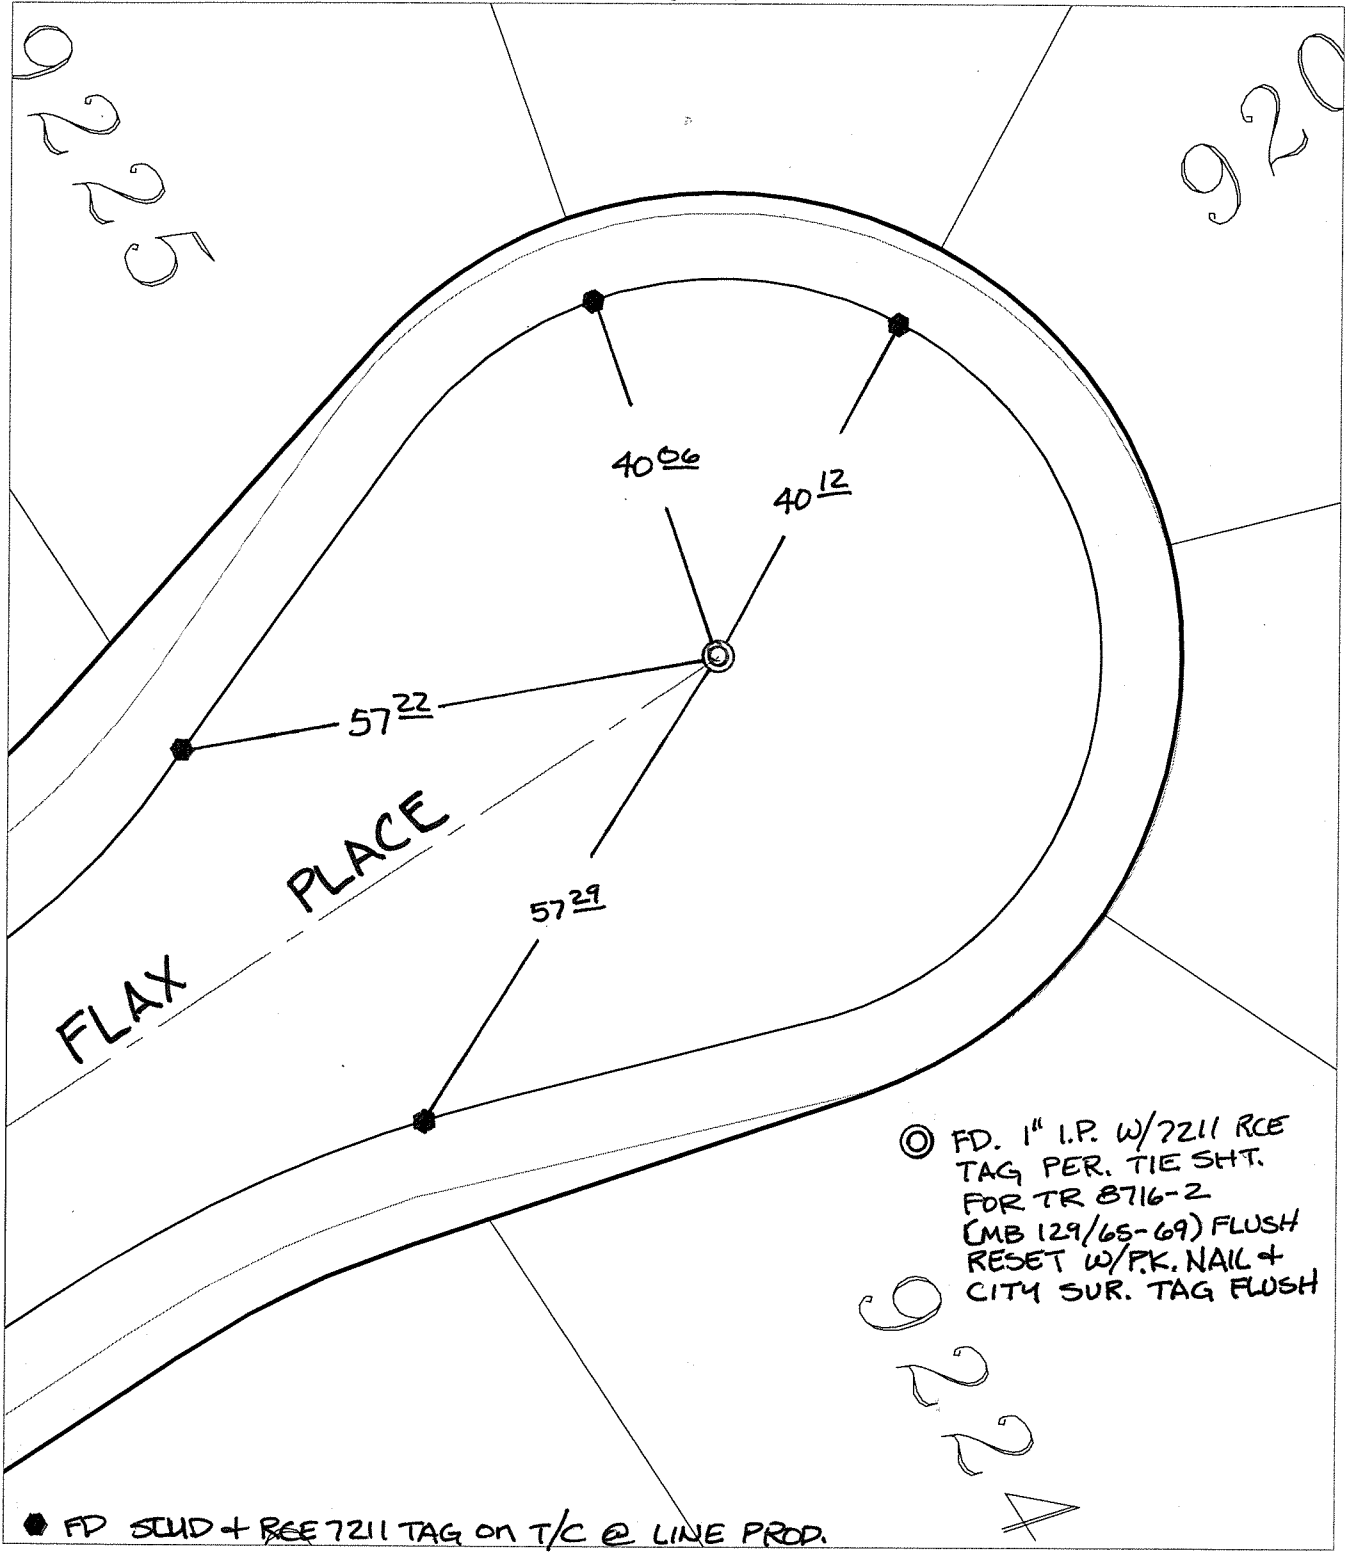

⊙ FD. 1" I.P. w/7211 RCE TAG PER. TIE SHT. FOR TR 8716-2 (MB 129/65-69) FLUSH RESET w/P.K. NAIL + CITY SUR. TAG FLUSH

● FD SCUD + RCE 7211 TAG on T/C @ LINE PROD.

- ⊗ FD. Ramset Nail on T/C
- FD. LD. & TK. on T/C
- FD. "C" Nail on T/C
- Set LD. & TK. on T/C

P.K. and City Engineer tag to be set @ surface after street construction is complete. (if possible)

Scale: 1" = 20'
 Date: 04/06/09
 Drawn by: pw
 F.B.:
 TR-Sec: T3SR5W-17

OFFICIAL TIE PLAT
CITY OF RIVERSIDE

These ties are for the purpose of perpetuating the found monumentation. No claim is made as to the relationship of the points or lines shown hereon to true boundary locations.

Sheet 1 of 1
 Cadme MB: 81-2