


C12369.T1F

Street: JOSHUA TREE ROAD X-Street: SAGUARO ROAD

OFFICIAL USE ONLY

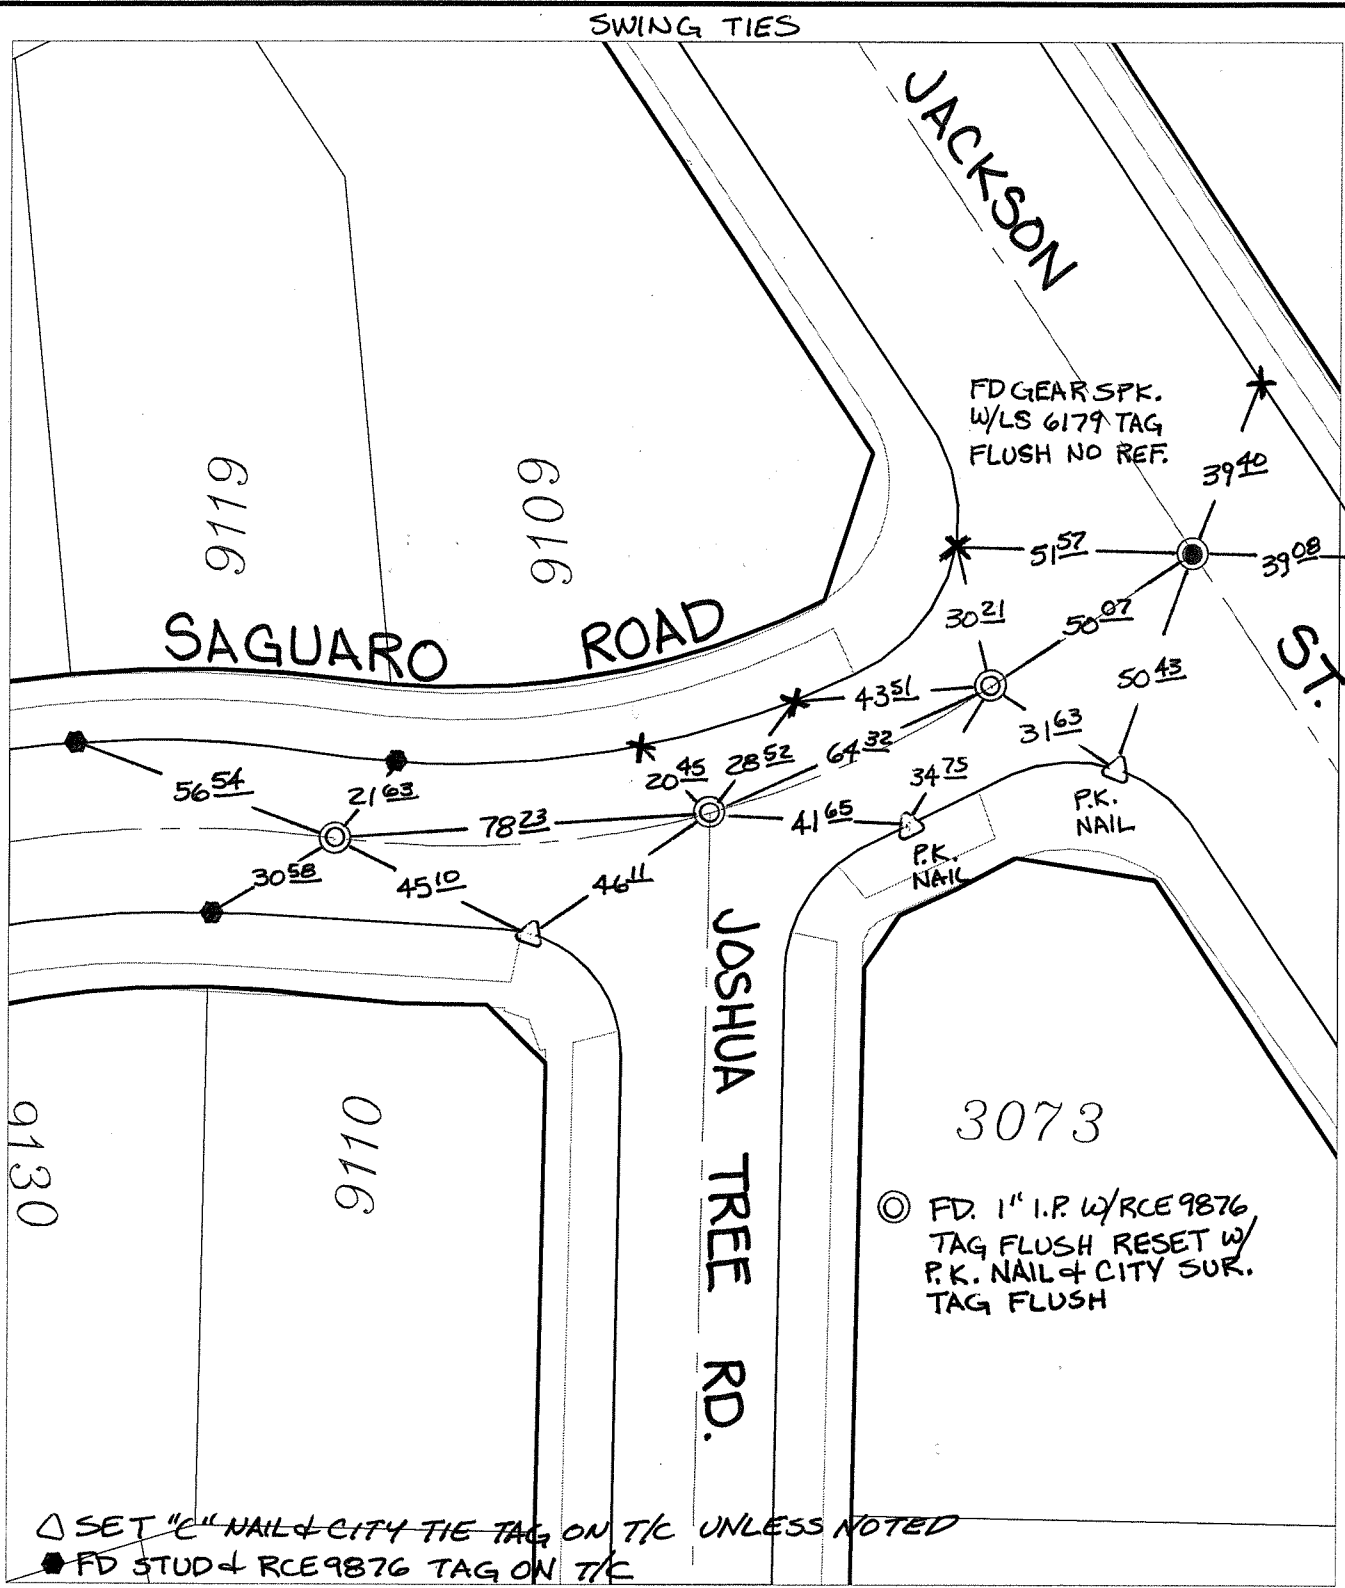

△ SET "C" NAIL & CITY TIE TAG ON T/C UNLESS NOTED
 ● FD STUD & RCE 9876 TAG ON T/C

- ✕ FD. Ramset Nail on T/C
 - FD. LD. & TK. on T/C
 - FD. "C" Nail on T/C
 - Set LD. & TK. on T/C
- P.K. and City Engineer tag to be set @ surface after street construction is complete. (If possible)

Scale: 1" = 40'
 Date: 04/06/09
 Drawn by: pw
 F.B.:
 TR-Sec: T3SR5W-17

OFFICIAL TIE PLAT
 CITY OF RIVERSIDE

These ties are for the purpose of perpetuating the found monumentation. No claim is made as to the relationship of the points or lines shown hereon to true boundary locations.

Sheet 1 of 1
 Cadme MB: 66-8