


Street:

LANCELOT COURT

X-Street: MERLIN/PERCIVAL DRIVE

OFFICIAL USE ONLY

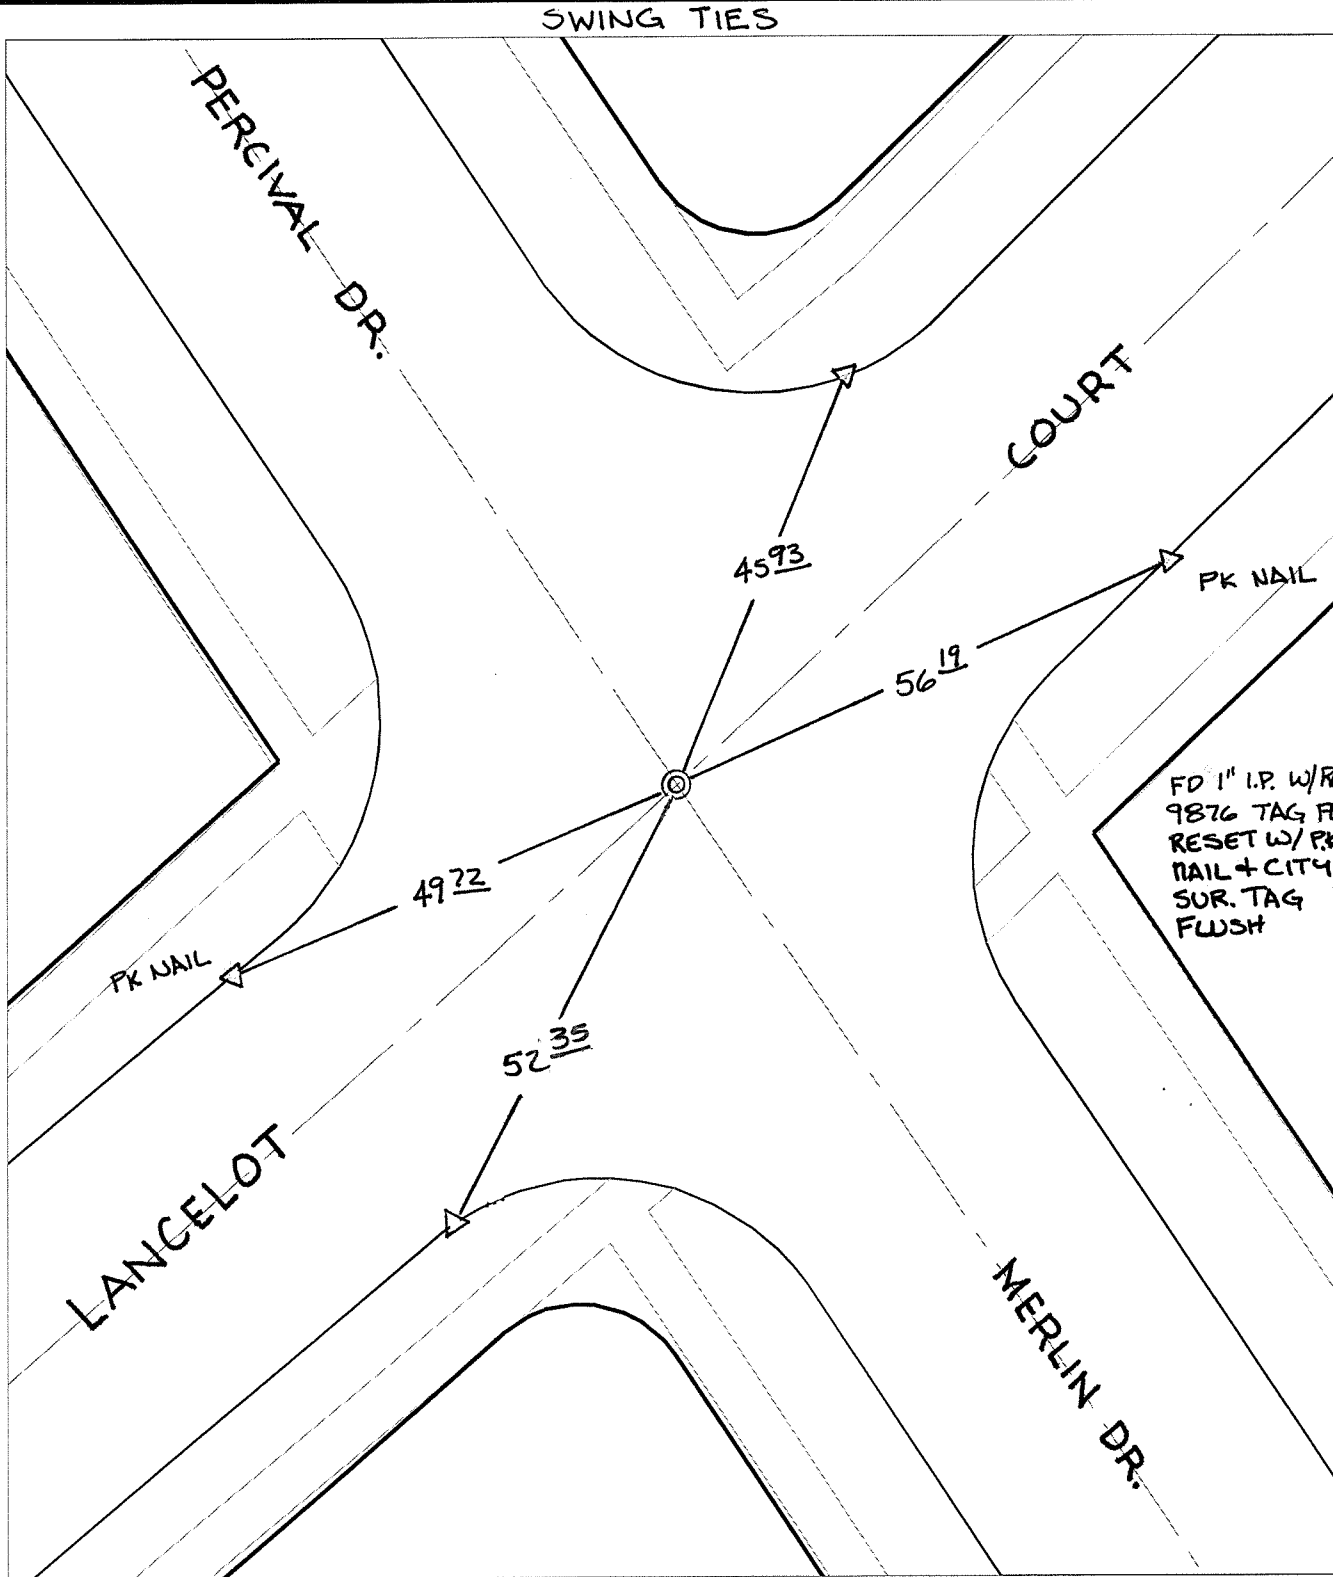

FD 1" I.P. W/RE
 9876 TAG FLUSH
 RESET W/PK.
 NAIL + CITY
 SUR. TAG
 FLUSH


- ✕ FD. Ramset Nail on T/C ● FD. LD. & TK. on T/C
- FD. "C" Nail on T/C ○ Set LD. & TK. on T/C

P.K. and City Engineer tag to be set @ surface after street construction is complete. (If possible)

Scale: 1" = 20'
 Date: 02/08/06
 Drawn by: survey
 F.B.:
 TR-Sec: T3SR5W-2

OFFICIAL TIE PLAT
 CITY OF RIVERSIDE

These ties are for the purpose of perpetuating the found monumentation. No claim is made as to the relationship of the points or lines shown hereon to true boundary locations.



Sheet 1 of 1
 Cadme MB: 54-8