


C12A18.71E

Street: POLK STREET

OFFICIAL USE ONLY
X-Street 534' +/- NORTH OF MAGNOLIA

SWING TIES

POLK

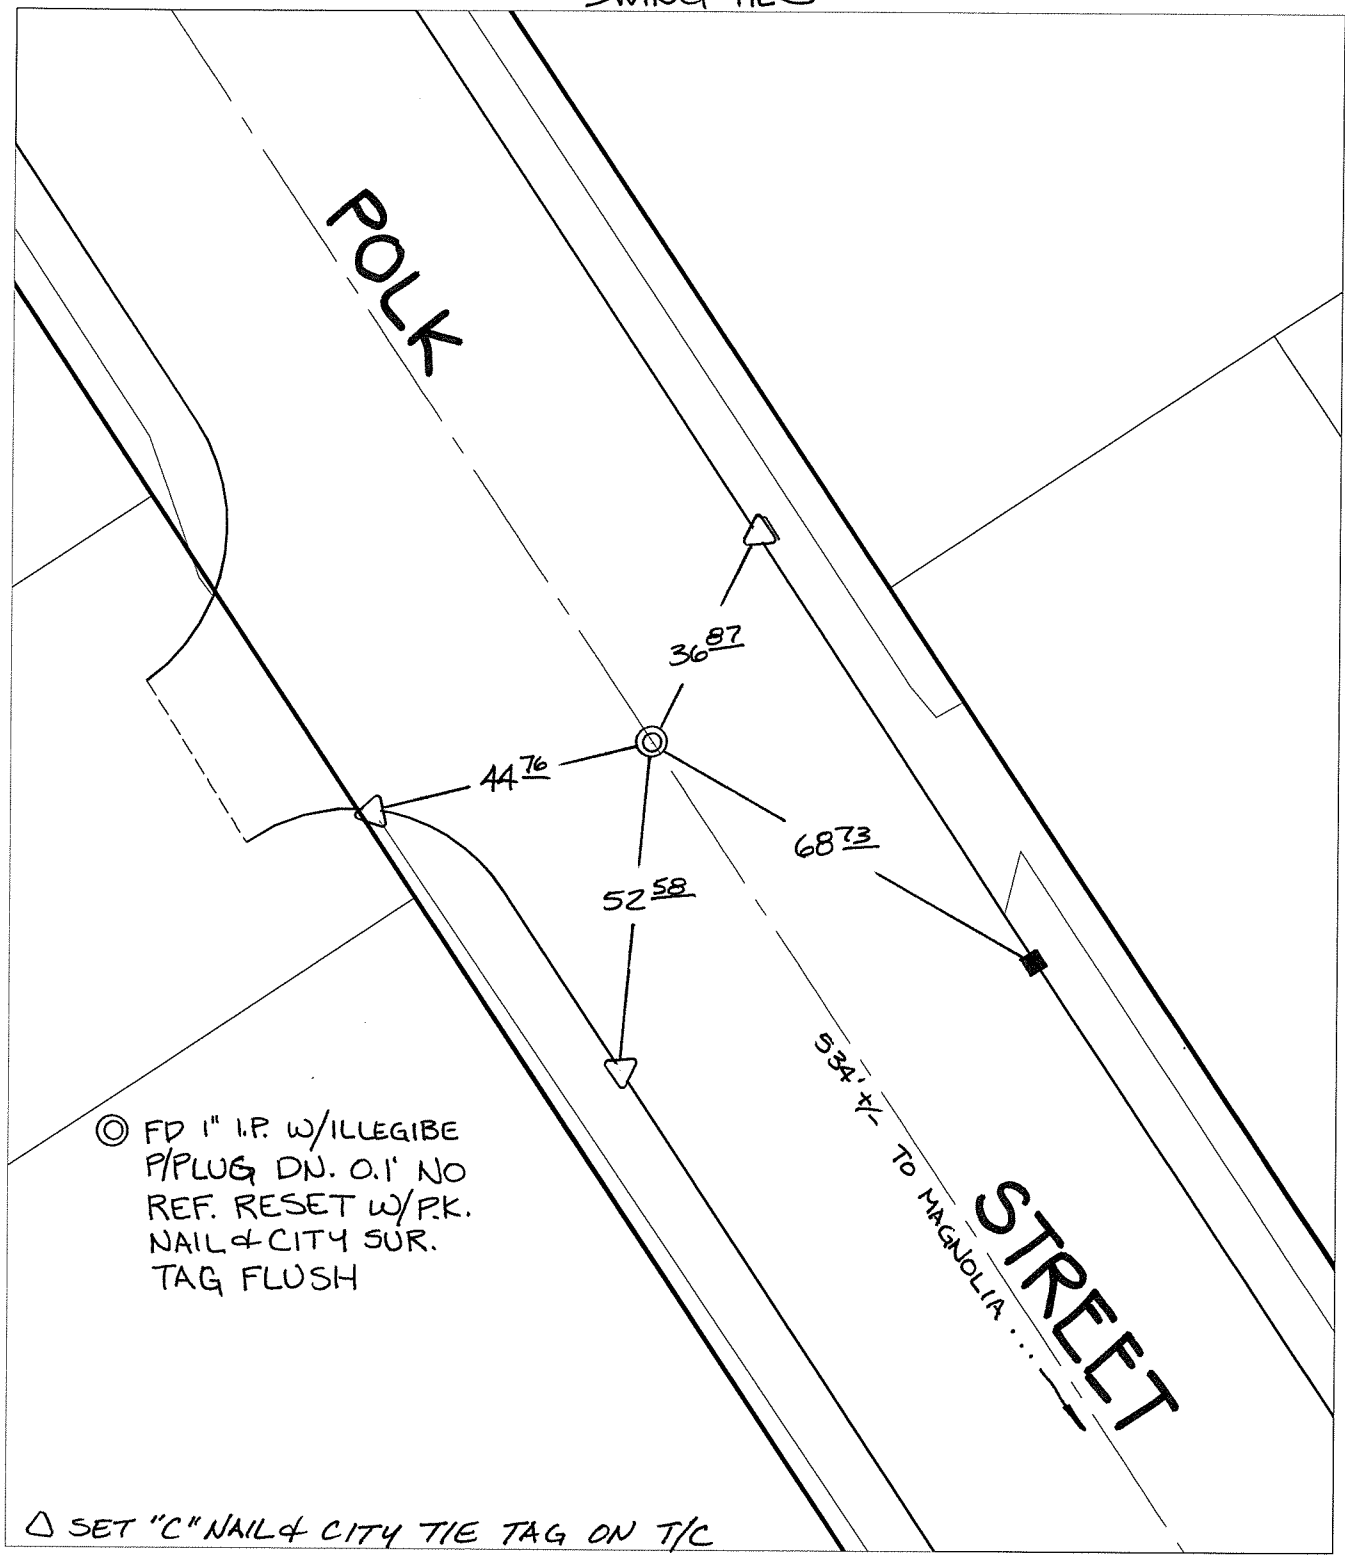

⊙ FD 1" I.P. W/ILLEGIBLE P/PLUG DN. 0.1' NO REF. RESET W/P.K. NAIL & CITY SUR. TAG FLUSH

△ SET "C" NAIL & CITY TIE TAG ON T/C

- × FD. Ramset Nail on T/C ● FD. LD. & TK. on T/C P.K. and City Engineer tag to be set @ surface after street construction is complete. (If possible)
- FD. "C" Nail on T/C ○ Set LD. & TK. on T/C

Scale: 1" = 30'
 Date: 04/25/08
 Drawn by: pw
 F.B.:
 TR-Sec: T3SR6W-13

OFFICIAL TIE PLAT

CITY OF RIVERSIDE

These ties are for the purpose of perpetuating the found monumentation. No claim is made as to the relationship of the points or lines shown hereon to true boundary locations.



Sheet 1 of 1
 Cadme MB: 79-2