


C/2432. TIF

Street: TOWN & COUNTRY DRIVE X-Street: N.E. OF SKYLARK DR.
OFFICIAL USE ONLY

SWING TIES

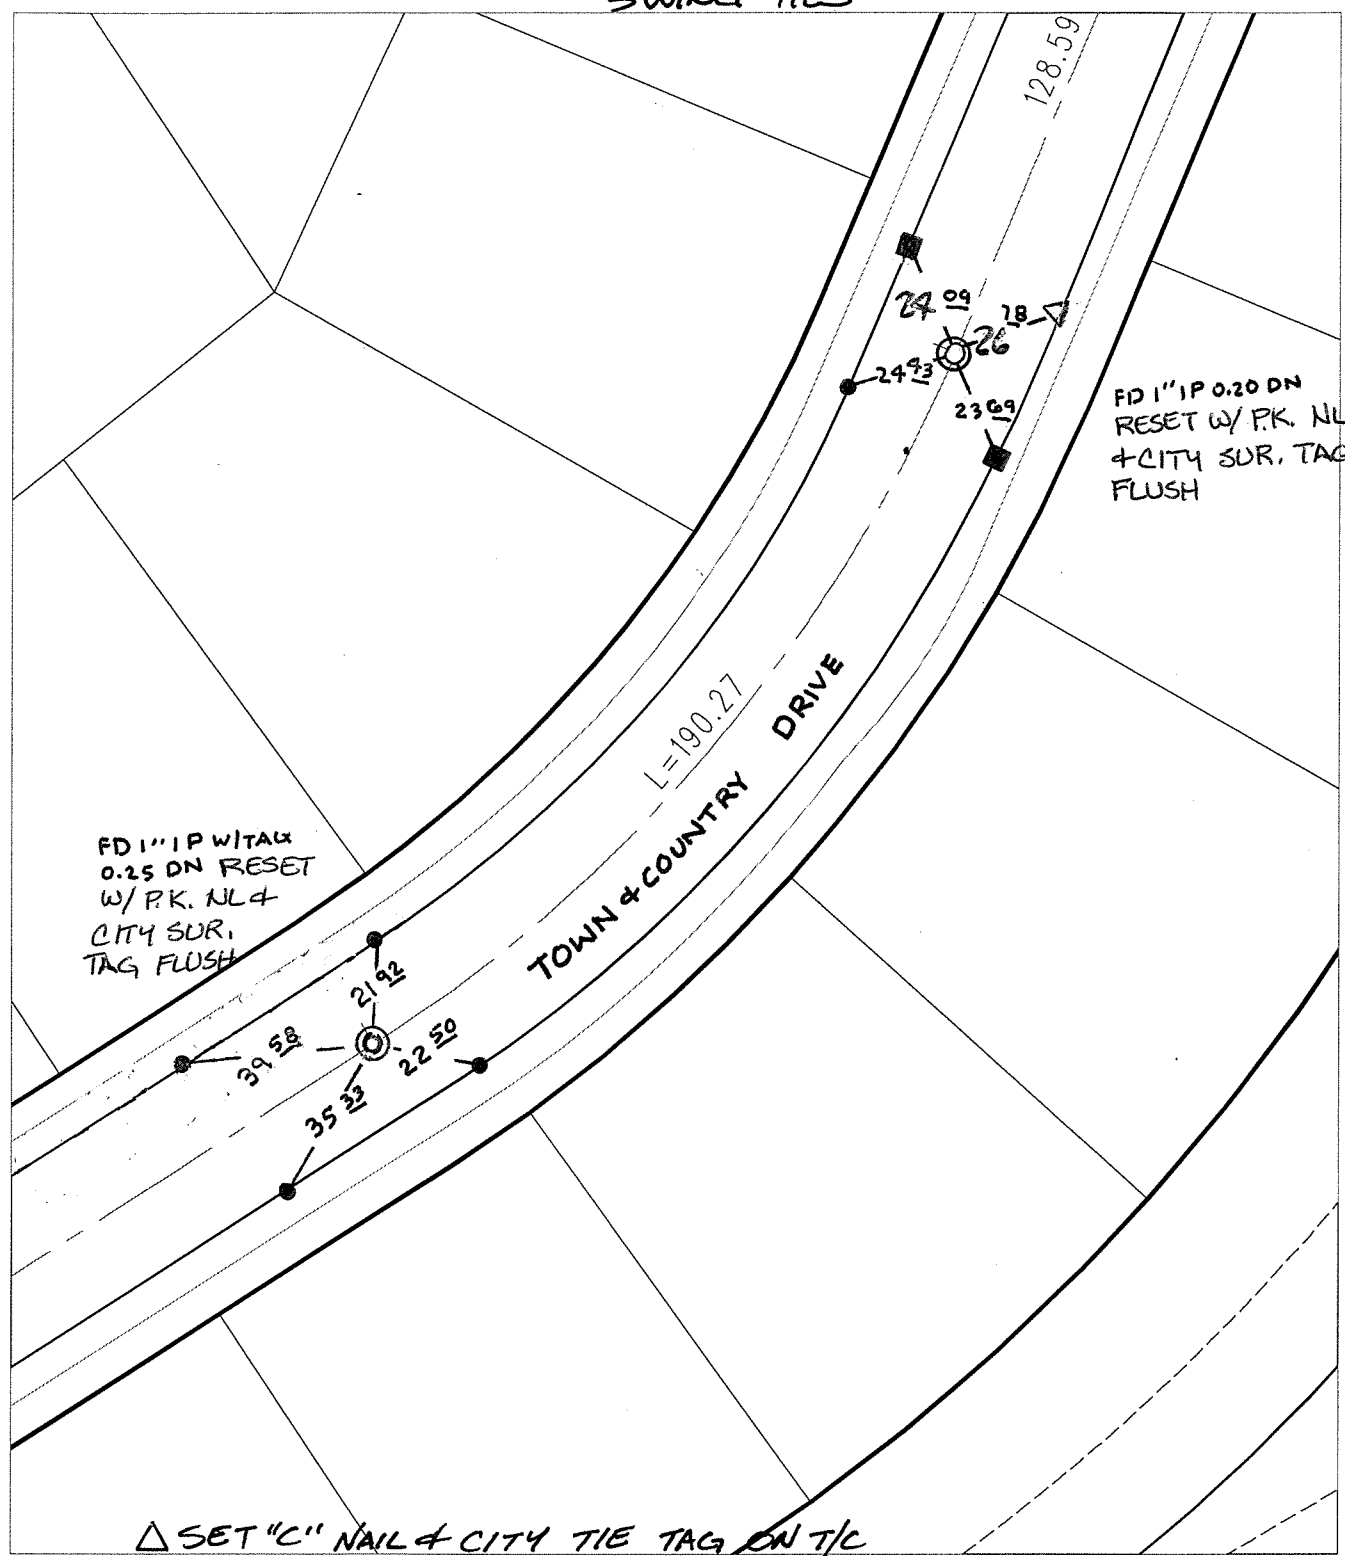

- \times FD. Ramset Nail on T/C
 - \bullet FD. LD. & TK. on T/C
 - \blacksquare FD. "C" Nail on T/C
 - \circ Set LD. & TK. on T/C
- P.K. and City Engineer tag to be set @ surface after street construction is complete. (If possible)

Scale: 1" = 40'
 Date: 09/14/06
 Drawn by: survey
 F.B.:
 TR-Sec: T3SR6W-23

OFFICIAL TIE PLAT
CITY OF RIVERSIDE

These ties are for the purpose of perpetuating the found monumentation. No claim is made as to the relationship of the points or lines shown hereon to true boundary locations.

Sheet 1 of 1
 Cadme MB: 79-6