

C12A49. TIF


Street:

AMERICAN DR

X-Street:  
OFFICIAL USE ONLY

BOISE ST

SWING TIES

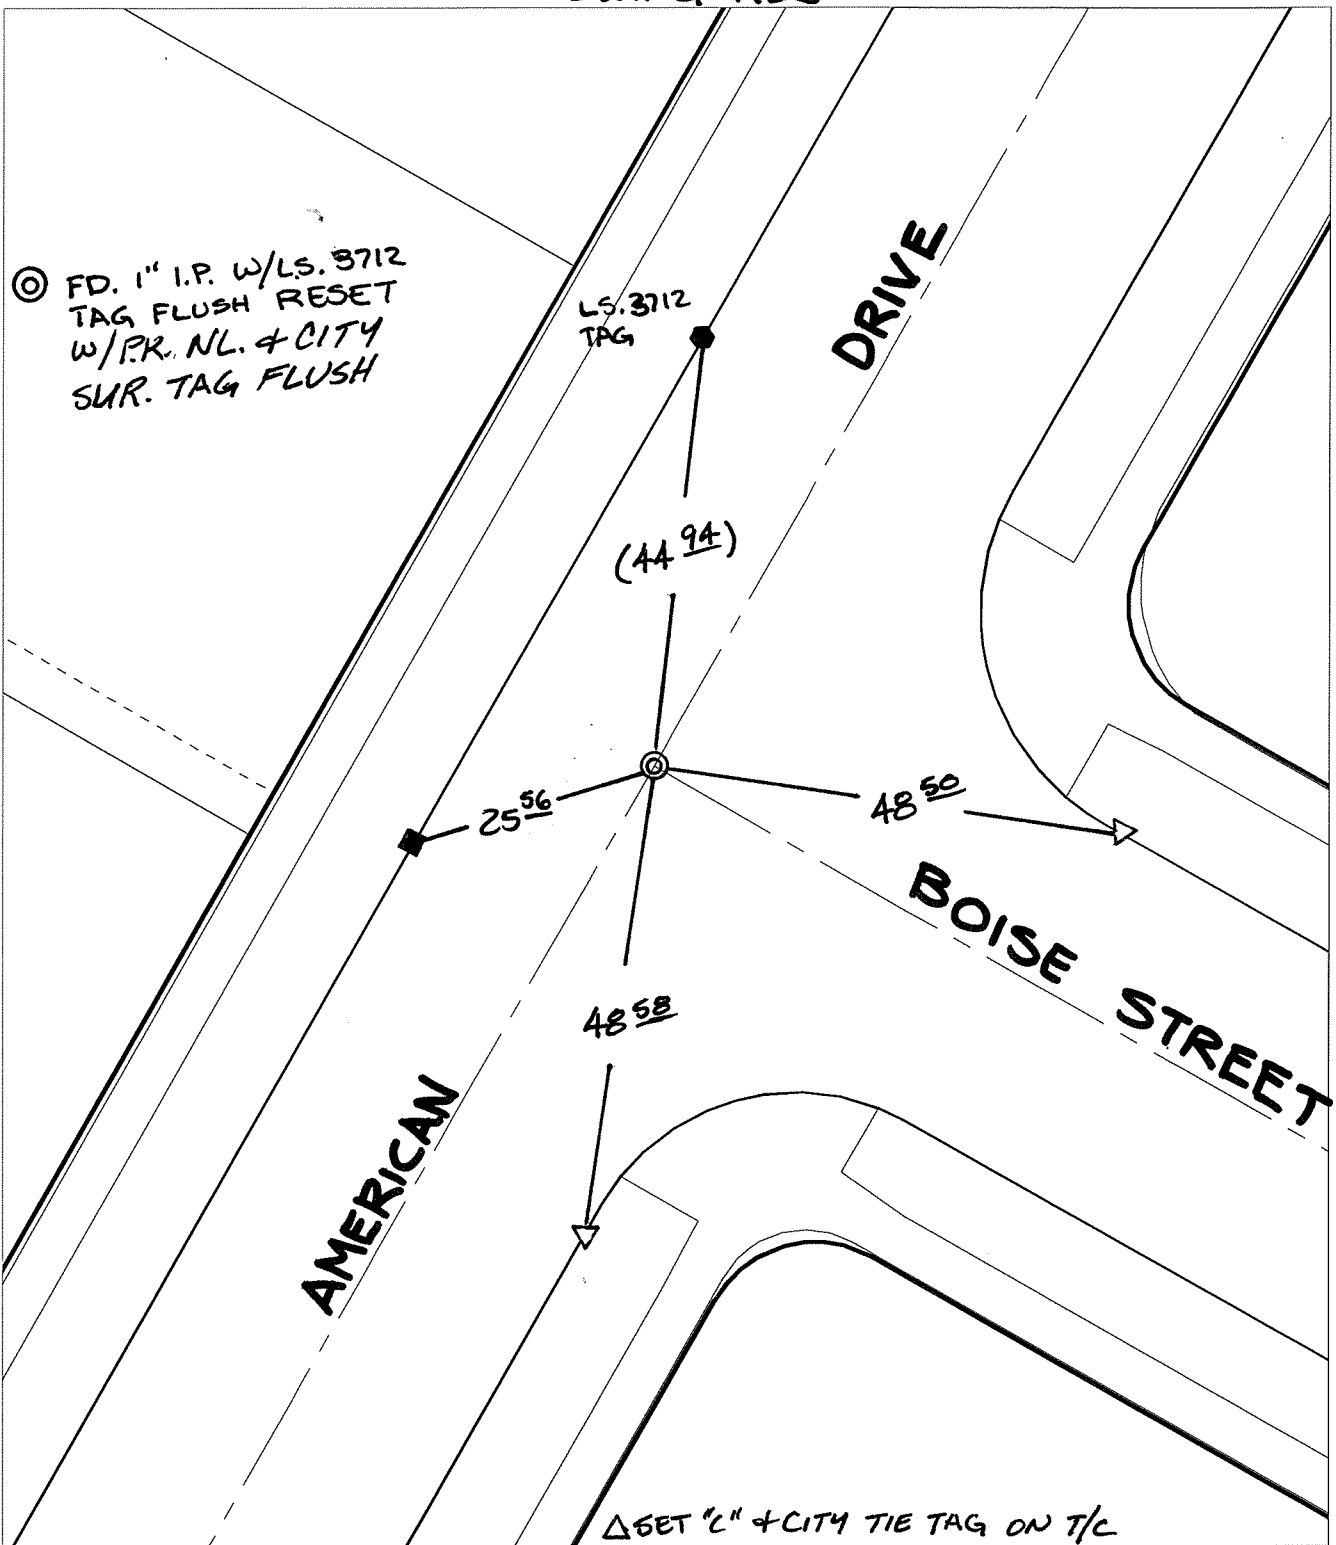

- ✕ FD. Ramset Nail on T/C      ● FD. LD. & TK. on T/C      P.K. and City Engineer tag to be set @ surface after street construction is complete. (If possible)
- FD. "C" Nail on T/C      ○ Set LD. & TK. on T/C

△ SET "C" & CITY TIE TAG ON T/C

Scale: 1" = 20'

Date: 06/06/07

Drawn by: scurtis

F.B.:

TR-Sec: -

## OFFICIAL TIE PLAT

### CITY OF RIVERSIDE

*These ties are for the purpose of perpetuating the found monumentation. No claim is made as to the relationship of the points or lines shown hereon to true boundary locations.*



Sheet 1 of 1

Cadme MB: 10-7