

C12480, 71F

Street:

GRAMERCY PLACE

X-Street:
OFFICIAL USE ONLY


BABB AVENUE

TRANSIT TIES

() - REC DIST. PER.
CRFB 738/68

FD NOTHING
@ SURFACE

FD 1/4" w/CITY
ENGR. TAG FLUSH
PER. CRFB 653/75
RESET w/ P.K. NL
& CITY SUR TAG
FLUSH

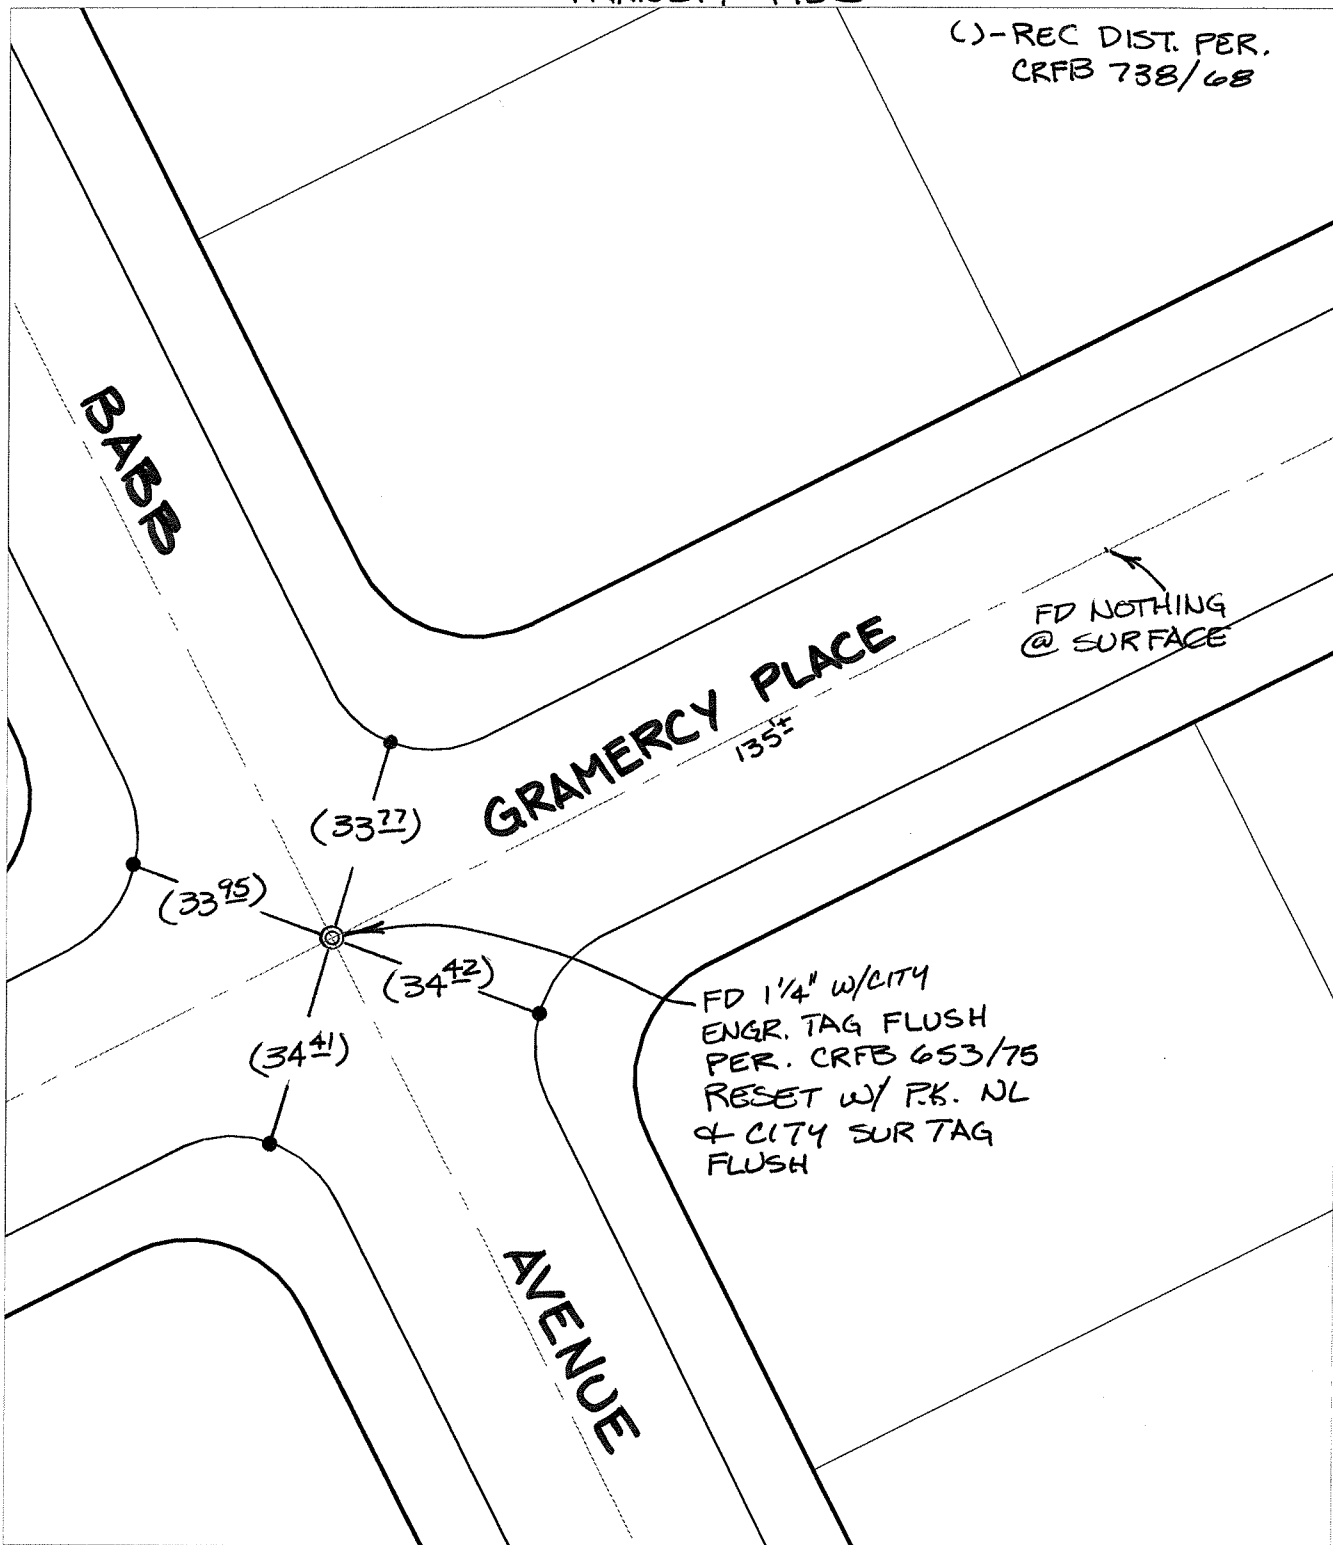

- ✕ FD. Ramset Nail on T/C ● FD. LD. & TK. on T/C
- FD. "C" Nail on T/C ○ Set LD. & TK. on T/C

P.K. and City Engineer tag to be set @ surface after street construction is complete. (If possible)

Scale: 1" = 30'

Date: 08/09/05

Drawn by: SURVEY

F.B.:

TR-Sec: T3SR6W-1

OFFICIAL TIE PLAT

CITY OF RIVERSIDE

These ties are for the purpose of perpetuating the found monumentation. No claim is made as to the relationship of the points or lines shown hereon to true boundary locations.



Sheet 1 of 1

Cadme MB: 49-8