

C12492, T1E

Street:

GOODVIEW AVENUE


X-Street:

CUL-DE-SAC

OFFICIAL USE ONLY

TRANSIT TIES

( ) REC. DIST. PER CITY TIE SHT. FOR THIS STREET

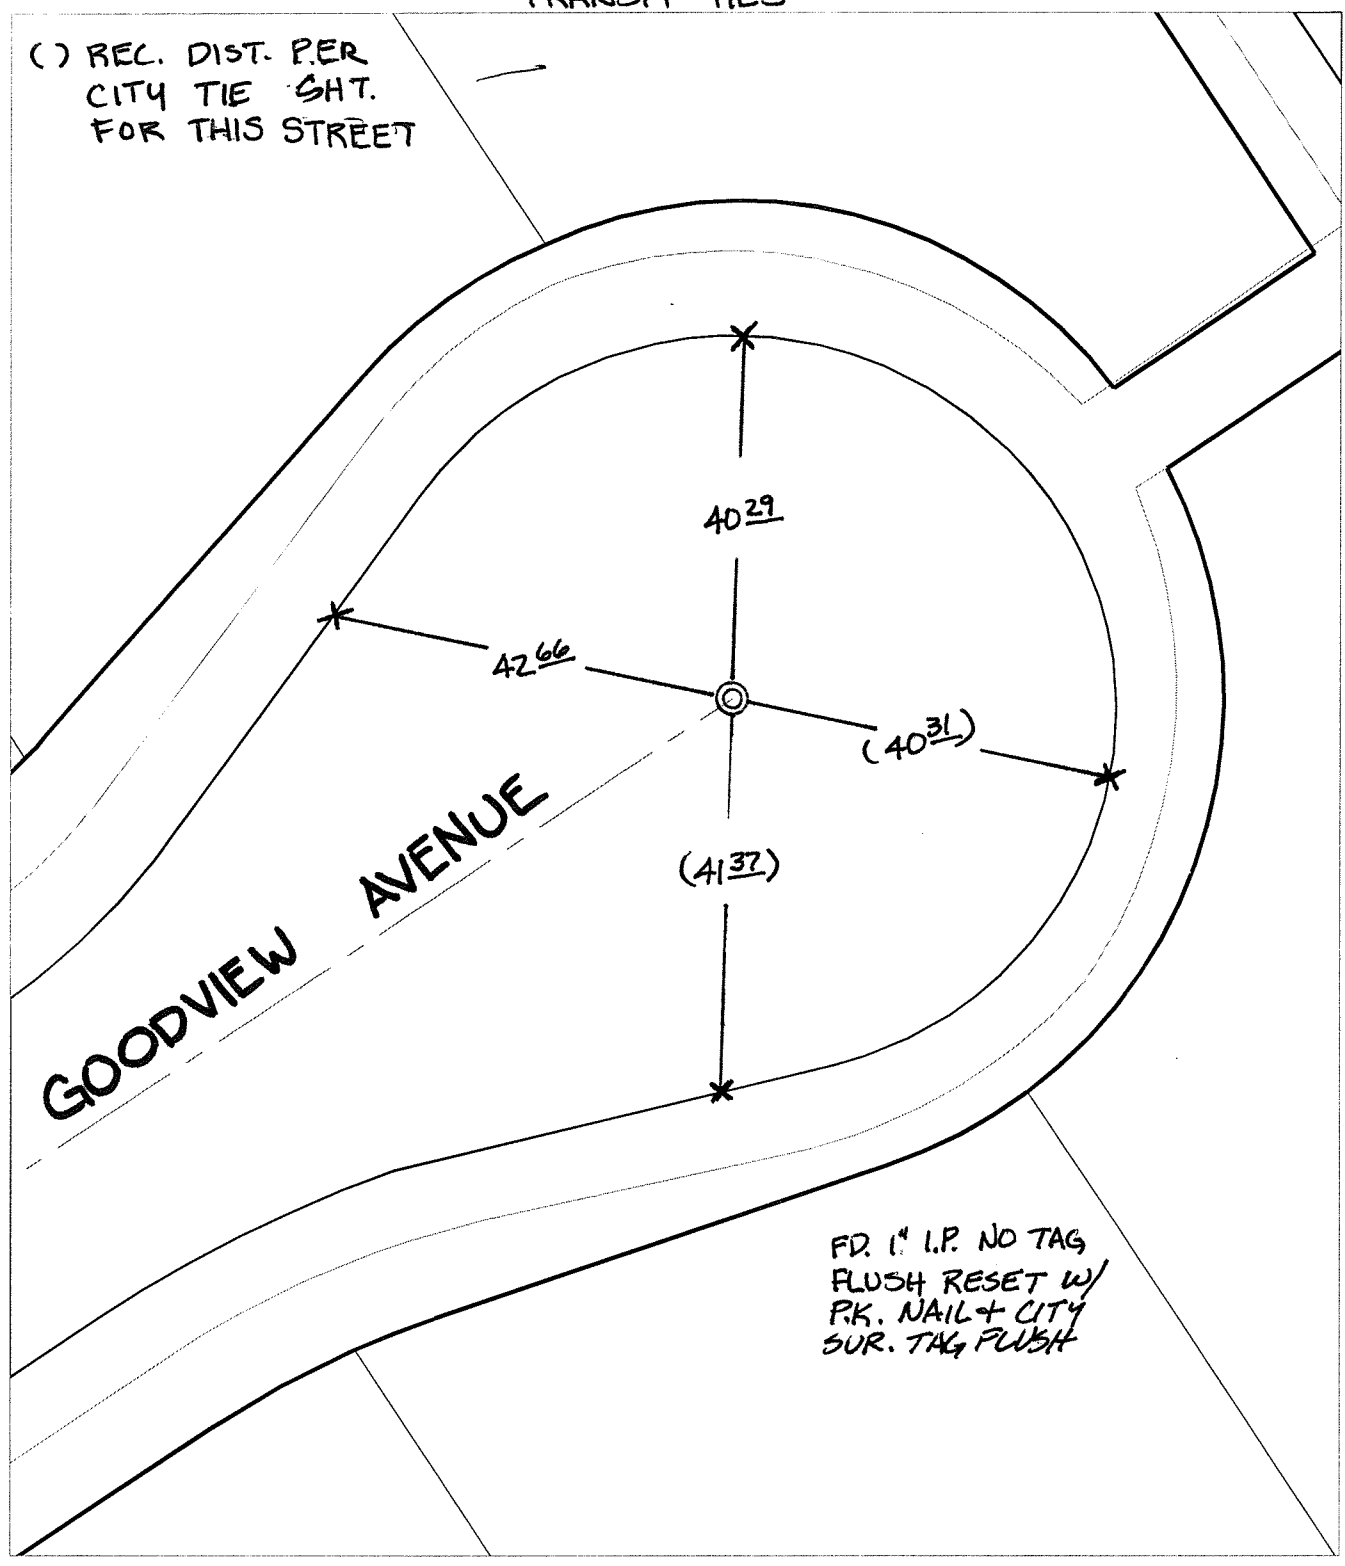


- ✕ FD. Ramset Nail on T/C    ● FD. LD. & TK. on T/C
- FD. "C" Nail on T/C      ○ Set LD. & TK. on T/C

P.K. and City Engineer tag to be set @ surface after street construction is complete. (If possible)

Scale: 1" = 20'  
 Date: 02/17/09  
 Drawn by: pw  
 F.B.:  
 TR-Sec: T3SR5W-3

**OFFICIAL TIE PLAT**  
**CITY OF RIVERSIDE**

*These ties are for the purpose of perpetuating the found monumentation. No claim is made as to the relationship of the points or lines shown hereon to true boundary locations.*



Sheet 1 of 1  
 Cadme MB: 69-1