

C12504.71E


Street:

EL SOL WAY

X-Street:
OFFICIAL USE ONLY

CUL-DE-SAC

SWING TIES

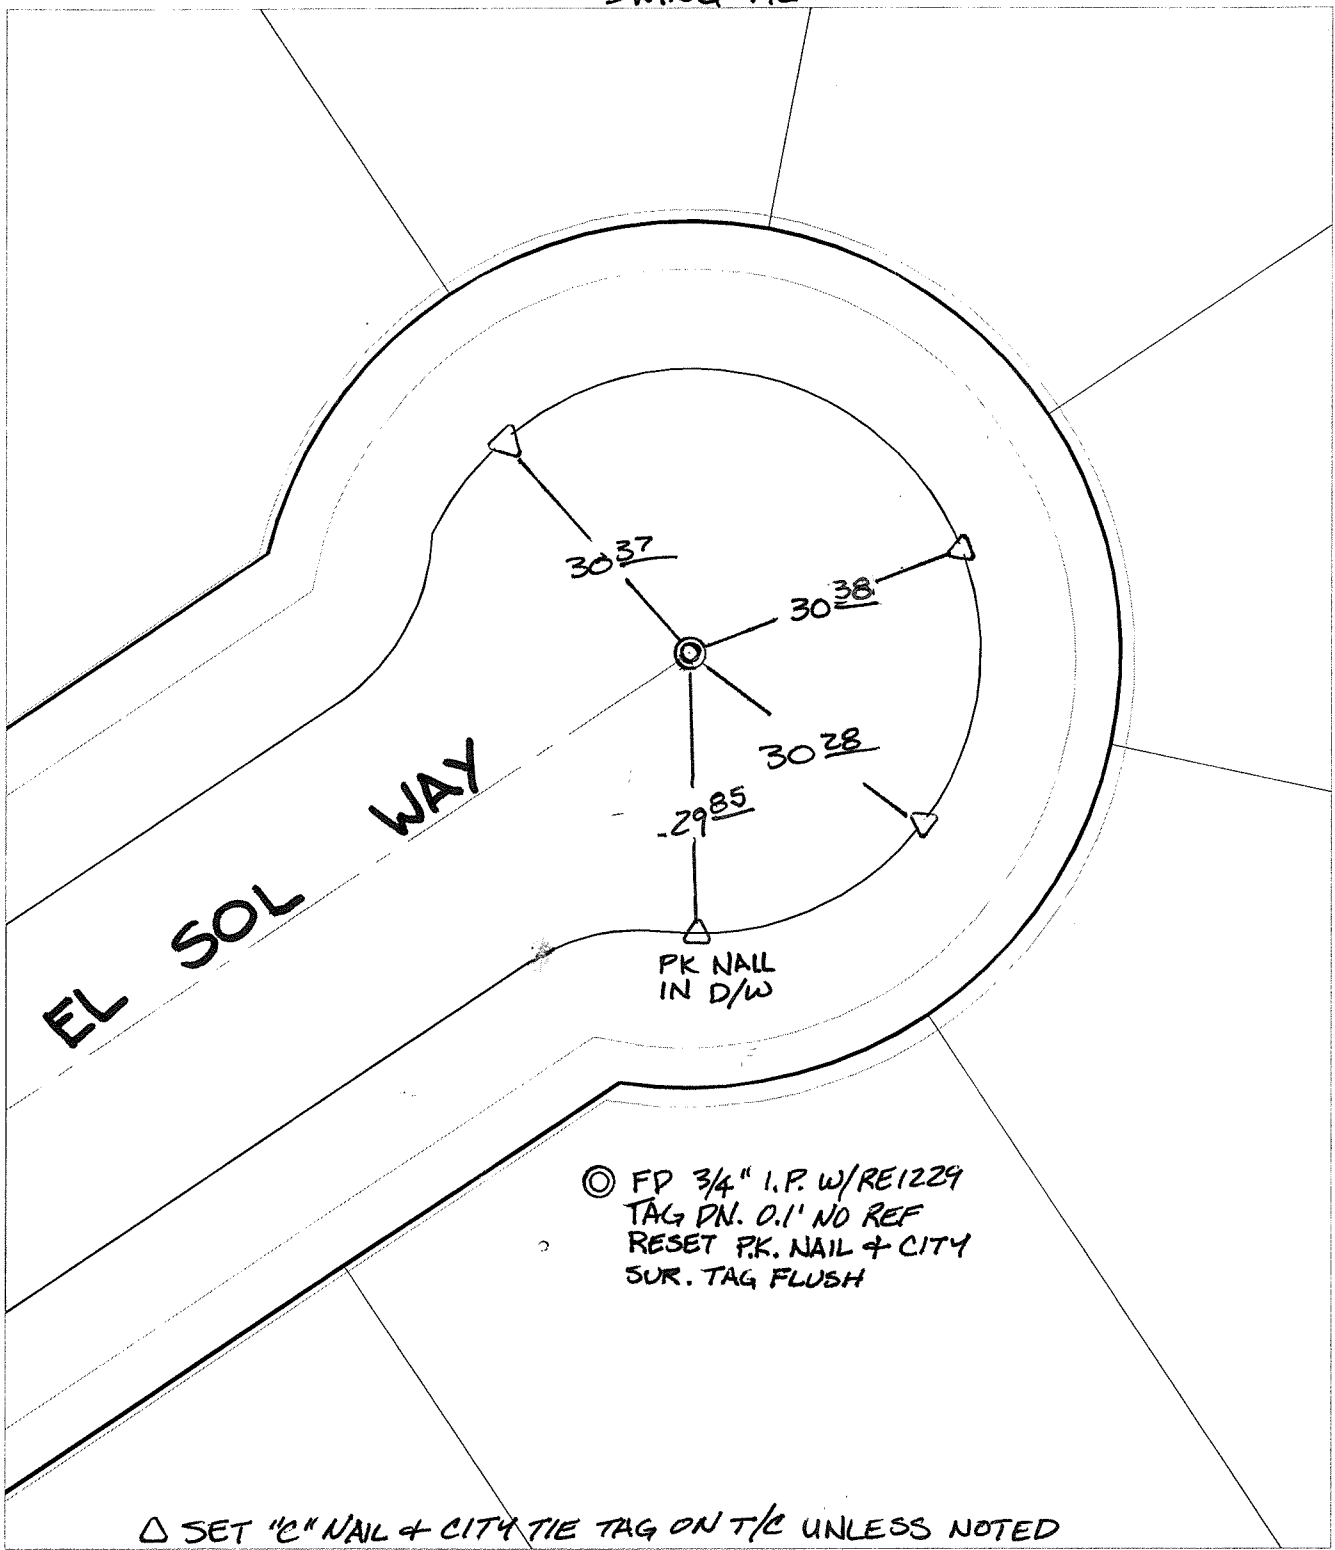

⊙ FD 3/4" I.P. W/RE1229
TAG PN. 0.1" NO REF
RESET P.K. NAIL + CITY
SUR. TAG FLUSH

△ SET "C" NAIL + CITY TIE TAG ON T/C UNLESS NOTED

- ✕ FD. Ramset Nail on T/C ● FD. LD. & TK. on T/C
- FD. "C" Nail on T/C ○ Set LD. & TK. on T/C

P.K. and City Engineer tag to be set @ surface after street construction is complete. (If possible)

Scale: 1" = 20'

Date: 02/18/09

Drawn by: pw

F.B.:

TR-Sec: T3SR5W-10

OFFICIAL TIE PLAT

CITY OF RIVERSIDE

These ties are for the purpose of perpetuating the found monumentation. No claim is made as to the relationship of the points or lines shown hereon to true boundary locations.



Sheet 1 of 1

Cadme MB: 68-4