

Street:


NEW YORK DRIVE

X-Street:

WISCONSIN COURT

OFFICIAL USE ONLY

SWING TIES

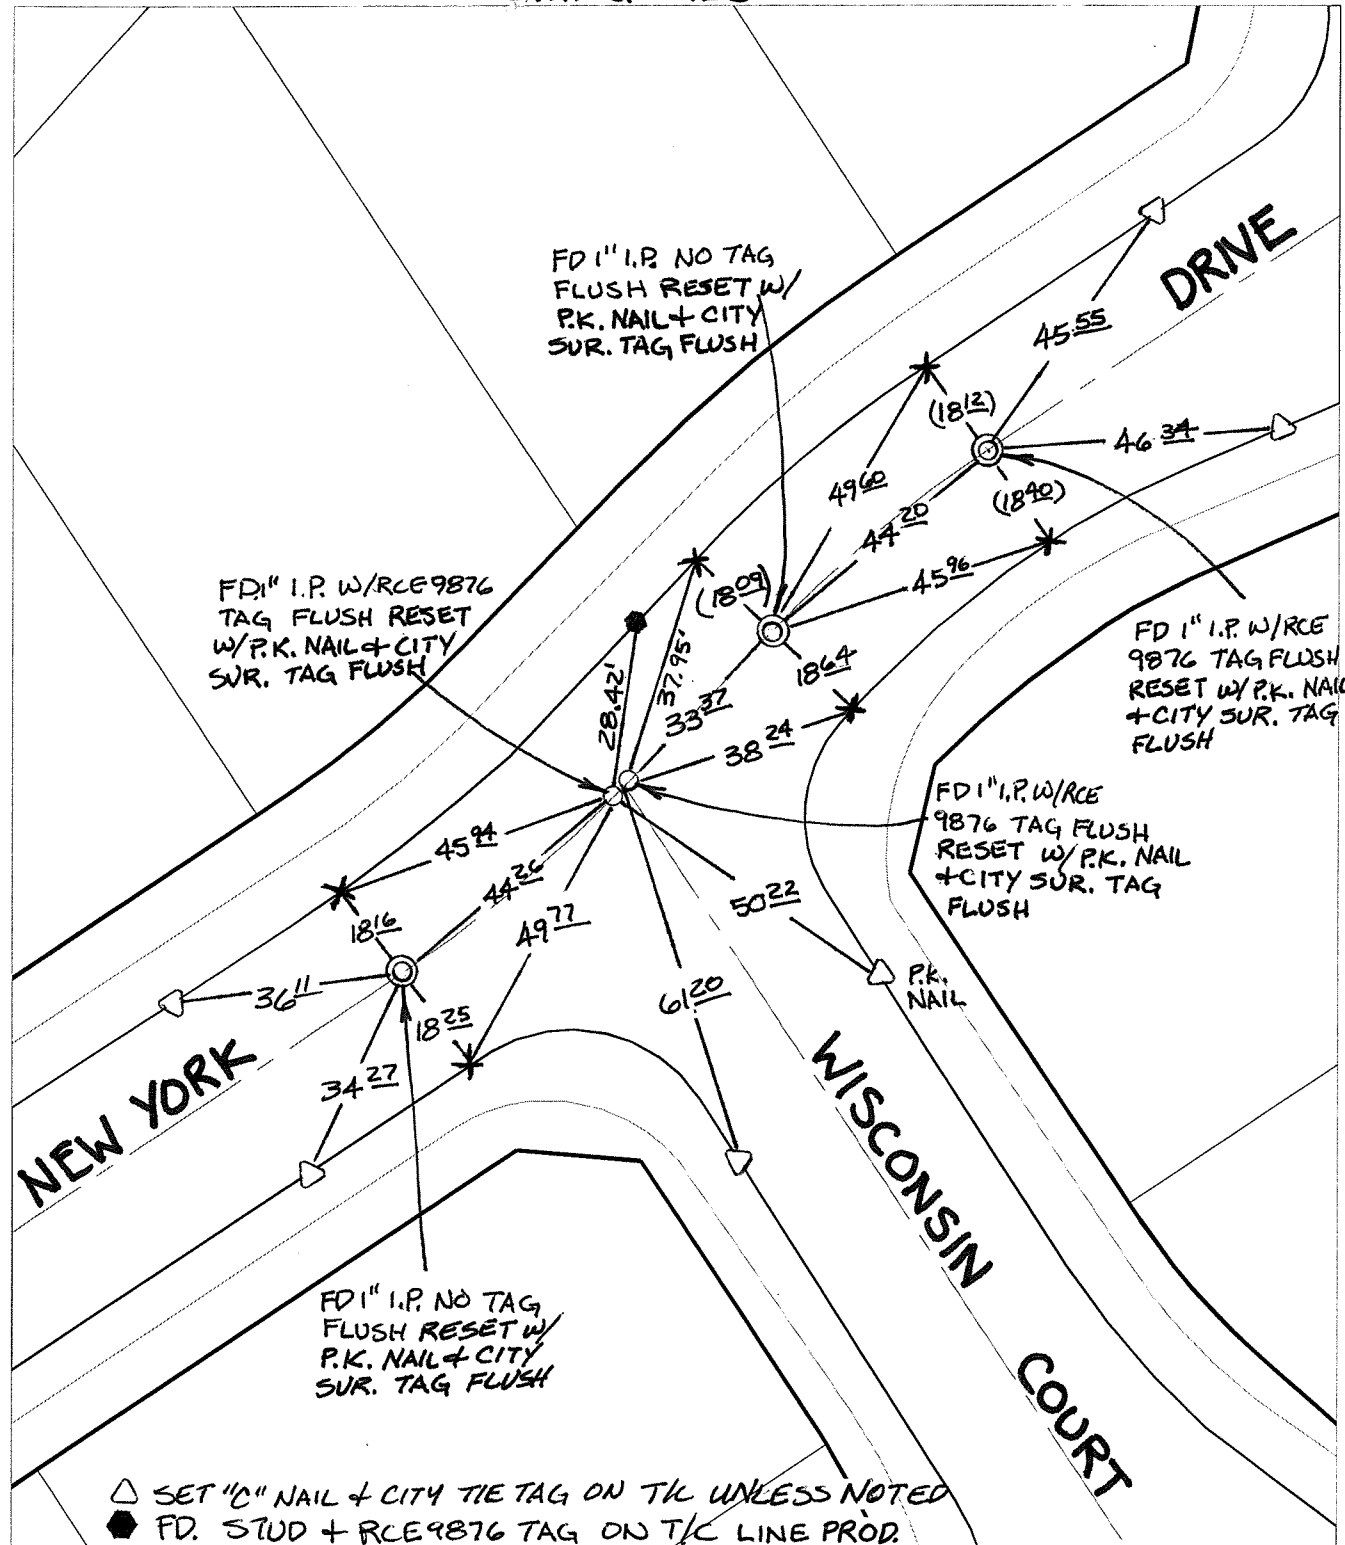

△ SET "C" NAIL + CITY TIE TAG ON T/C UNLESS NOTED
 ● FD. STUD + RCE 9876 TAG ON T/C LINE PROD.

- × FD. Ramset Nail on T/C
- FD. LD. & TK. on T/C
- FD. "C" Nail on T/C
- Set LD. & TK. on T/C

P.K. and City Engineer tag to be set @ surface after street construction is complete. (If possible)

Scale: 1" = 30'
 Date: 02/16/08
 Drawn by: pw
 F.B.:
 TR-Sec: T3SR5W-3

OFFICIAL TIE PLAT
CITY OF RIVERSIDE

These ties are for the purpose of perpetuating the found monumentation. No claim is made as to the relationship of the points or lines shown hereon to true boundary locations.

Sheet 1 of 1
 Cadme MB: 68-2