


C12515. 71F

Street: NEW YORK DRIVE X-Street: NOVA SCOTIA DRIVE  
OFFICIAL USE ONLY

TRASSIT & SWING TIES

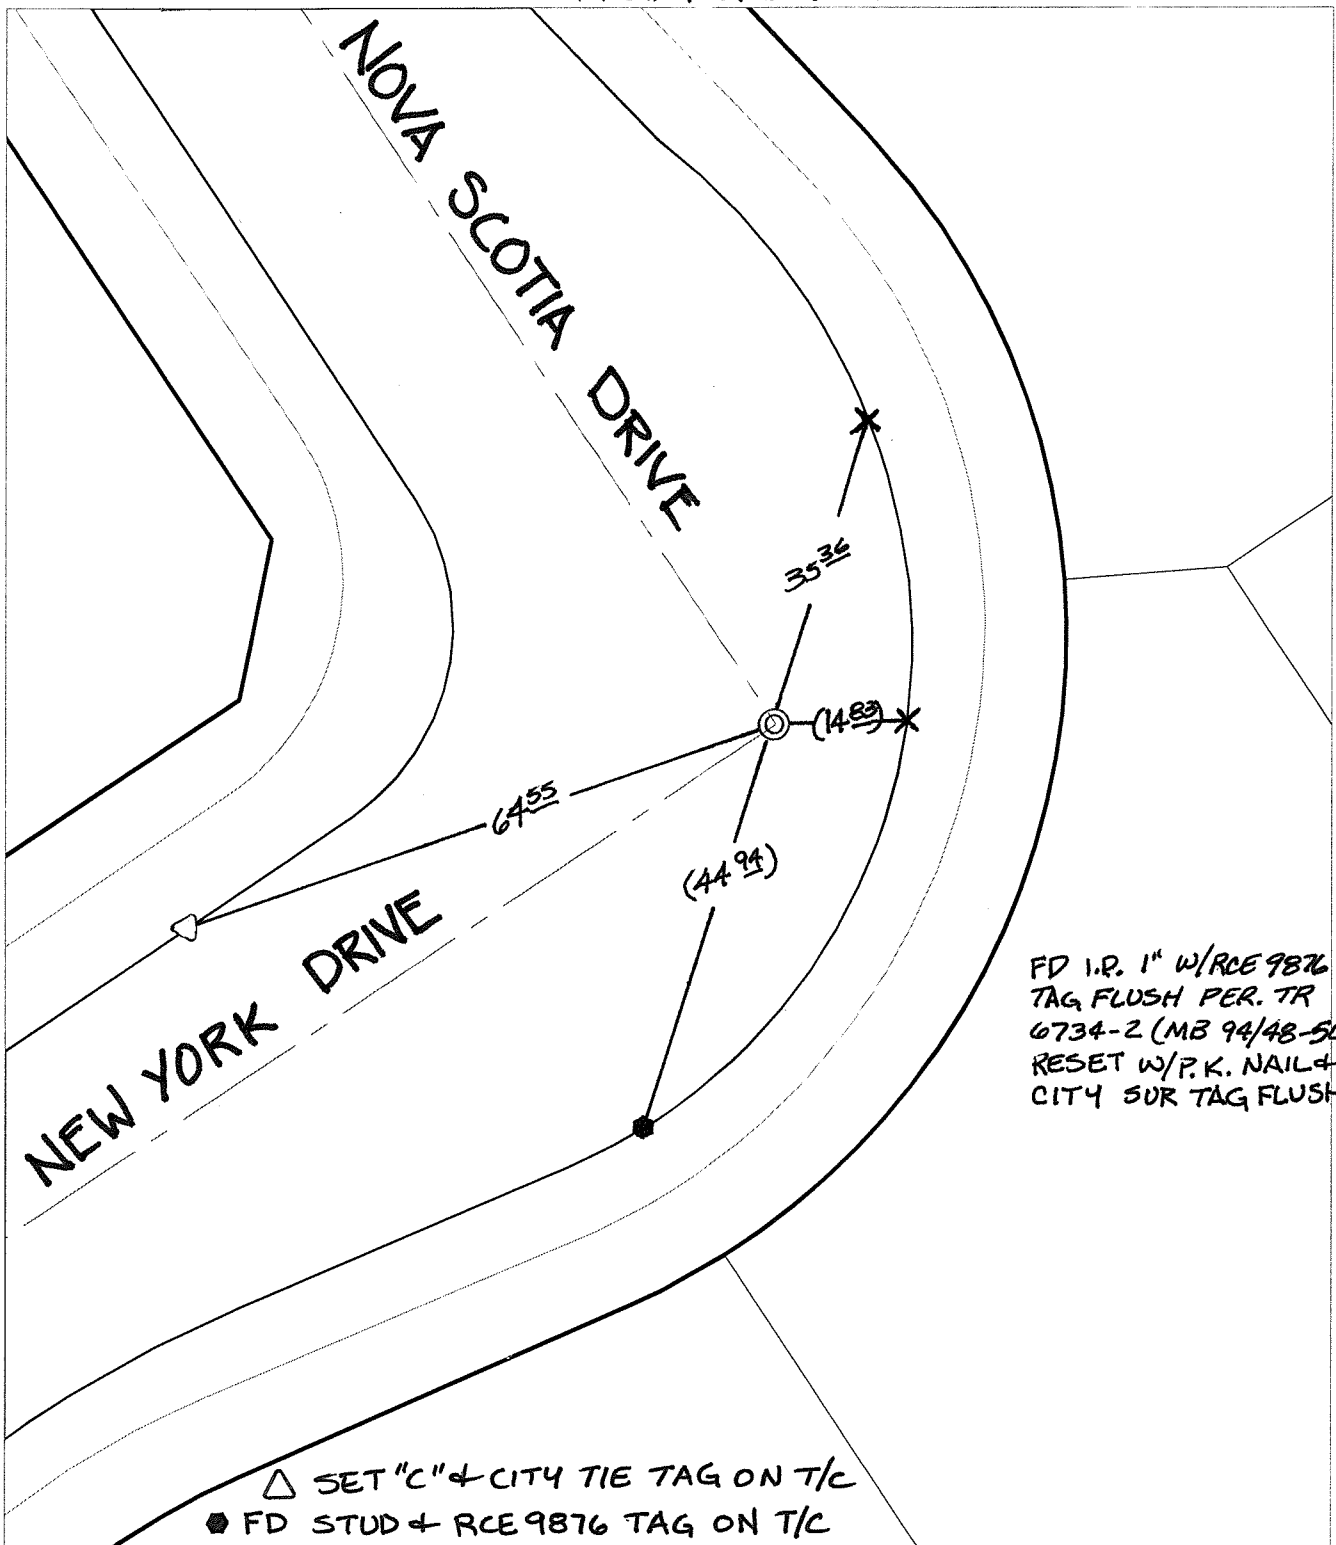

FD I.P. 1" W/RCE 9876  
TAG FLUSH PER. TR  
6734-2 (MB 94/48-50)  
RESET W/P.K. NAIL &  
CITY SUR TAG FLUSH

△ SET "C" & CITY TIE TAG ON T/C  
● FD STUD & RCE 9876 TAG ON T/C

× FD. Ramset Nail on T/C    ● FD. LD. & TK. on T/C  
■ FD. "C" Nail on T/C    ○ Set LD. & TK. on T/C


P.K. and City Engineer tag to be set @  
surface after street construction is  
complete. (If possible)

Scale: 1" = 20'  
Date: 02/16/09  
Drawn by: pw  
F.B.:  
TR-Sec: T3SR5W-3

# OFFICIAL TIE PLAT

## CITY OF RIVERSIDE

*These ties are for the purpose of perpetuating the found  
monumentation. No claim is made as to the relationship of  
the points or lines shown hereon to true boundary locations.*

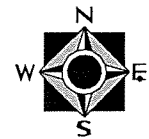

Sheet 1 of 1  
Cadme MB: 68-2