

C12580.T1E


Street: CIMARRON RD. @ TR. BNDY X-Street: 203'-/- E. OF CHEYENNE

OFFICIAL USE ONLY

SWING TIES

300

292

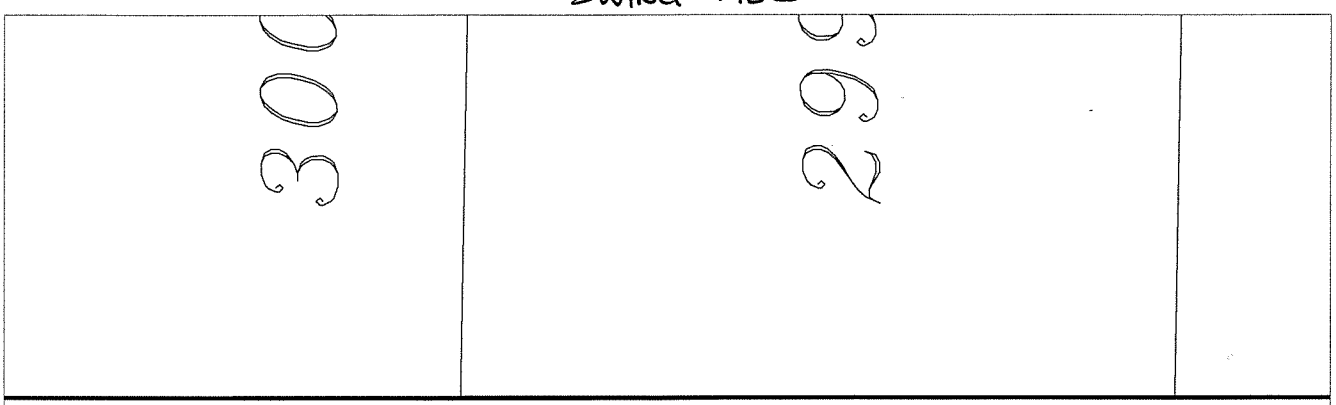

CIMARRON

ROAD

← 203' +/- TO CHEYENNE

⊙ FD 3/4" I.P. NO TAG
Dn. 0.15' RESET
W/P.K. NAIL & CITY
SUR. TAG FLUSH

TR. BNDY.

9003

7662

- ✕ FD. Ramset Nail on T/C
- FD. LD. & TK. on T/C
- FD. "C" Nail on T/C
- Set LD. & TK. on T/C

P.K. and City Engineer tag to be set @ surface after street construction is complete. (If possible)

Scale: 1" = 20'

Date: 02/09/09

Drawn by: pw

F.B.:

TR-Sec: T2SR5W-35

OFFICIAL TIE PLAT

CITY OF RIVERSIDE

These ties are for the purpose of perpetuating the found monumentation. No claim is made as to the relationship of the points or lines shown hereon to true boundary locations.



Sheet 1 of 1

Cadme MB: 54-4